


C:\Users\Public\Documents\Local_Revit_Plans\Arch_WU_RU_DOCUMENTATION_MODEL\wfga.mxd
4/11/2018 11:23:37 AM

ORIGINAL SHEET - ARCH E1


F1
A113

LEVEL 01 FLOOR PLAN - SOUTH HALL

1/8" = 1'-0"

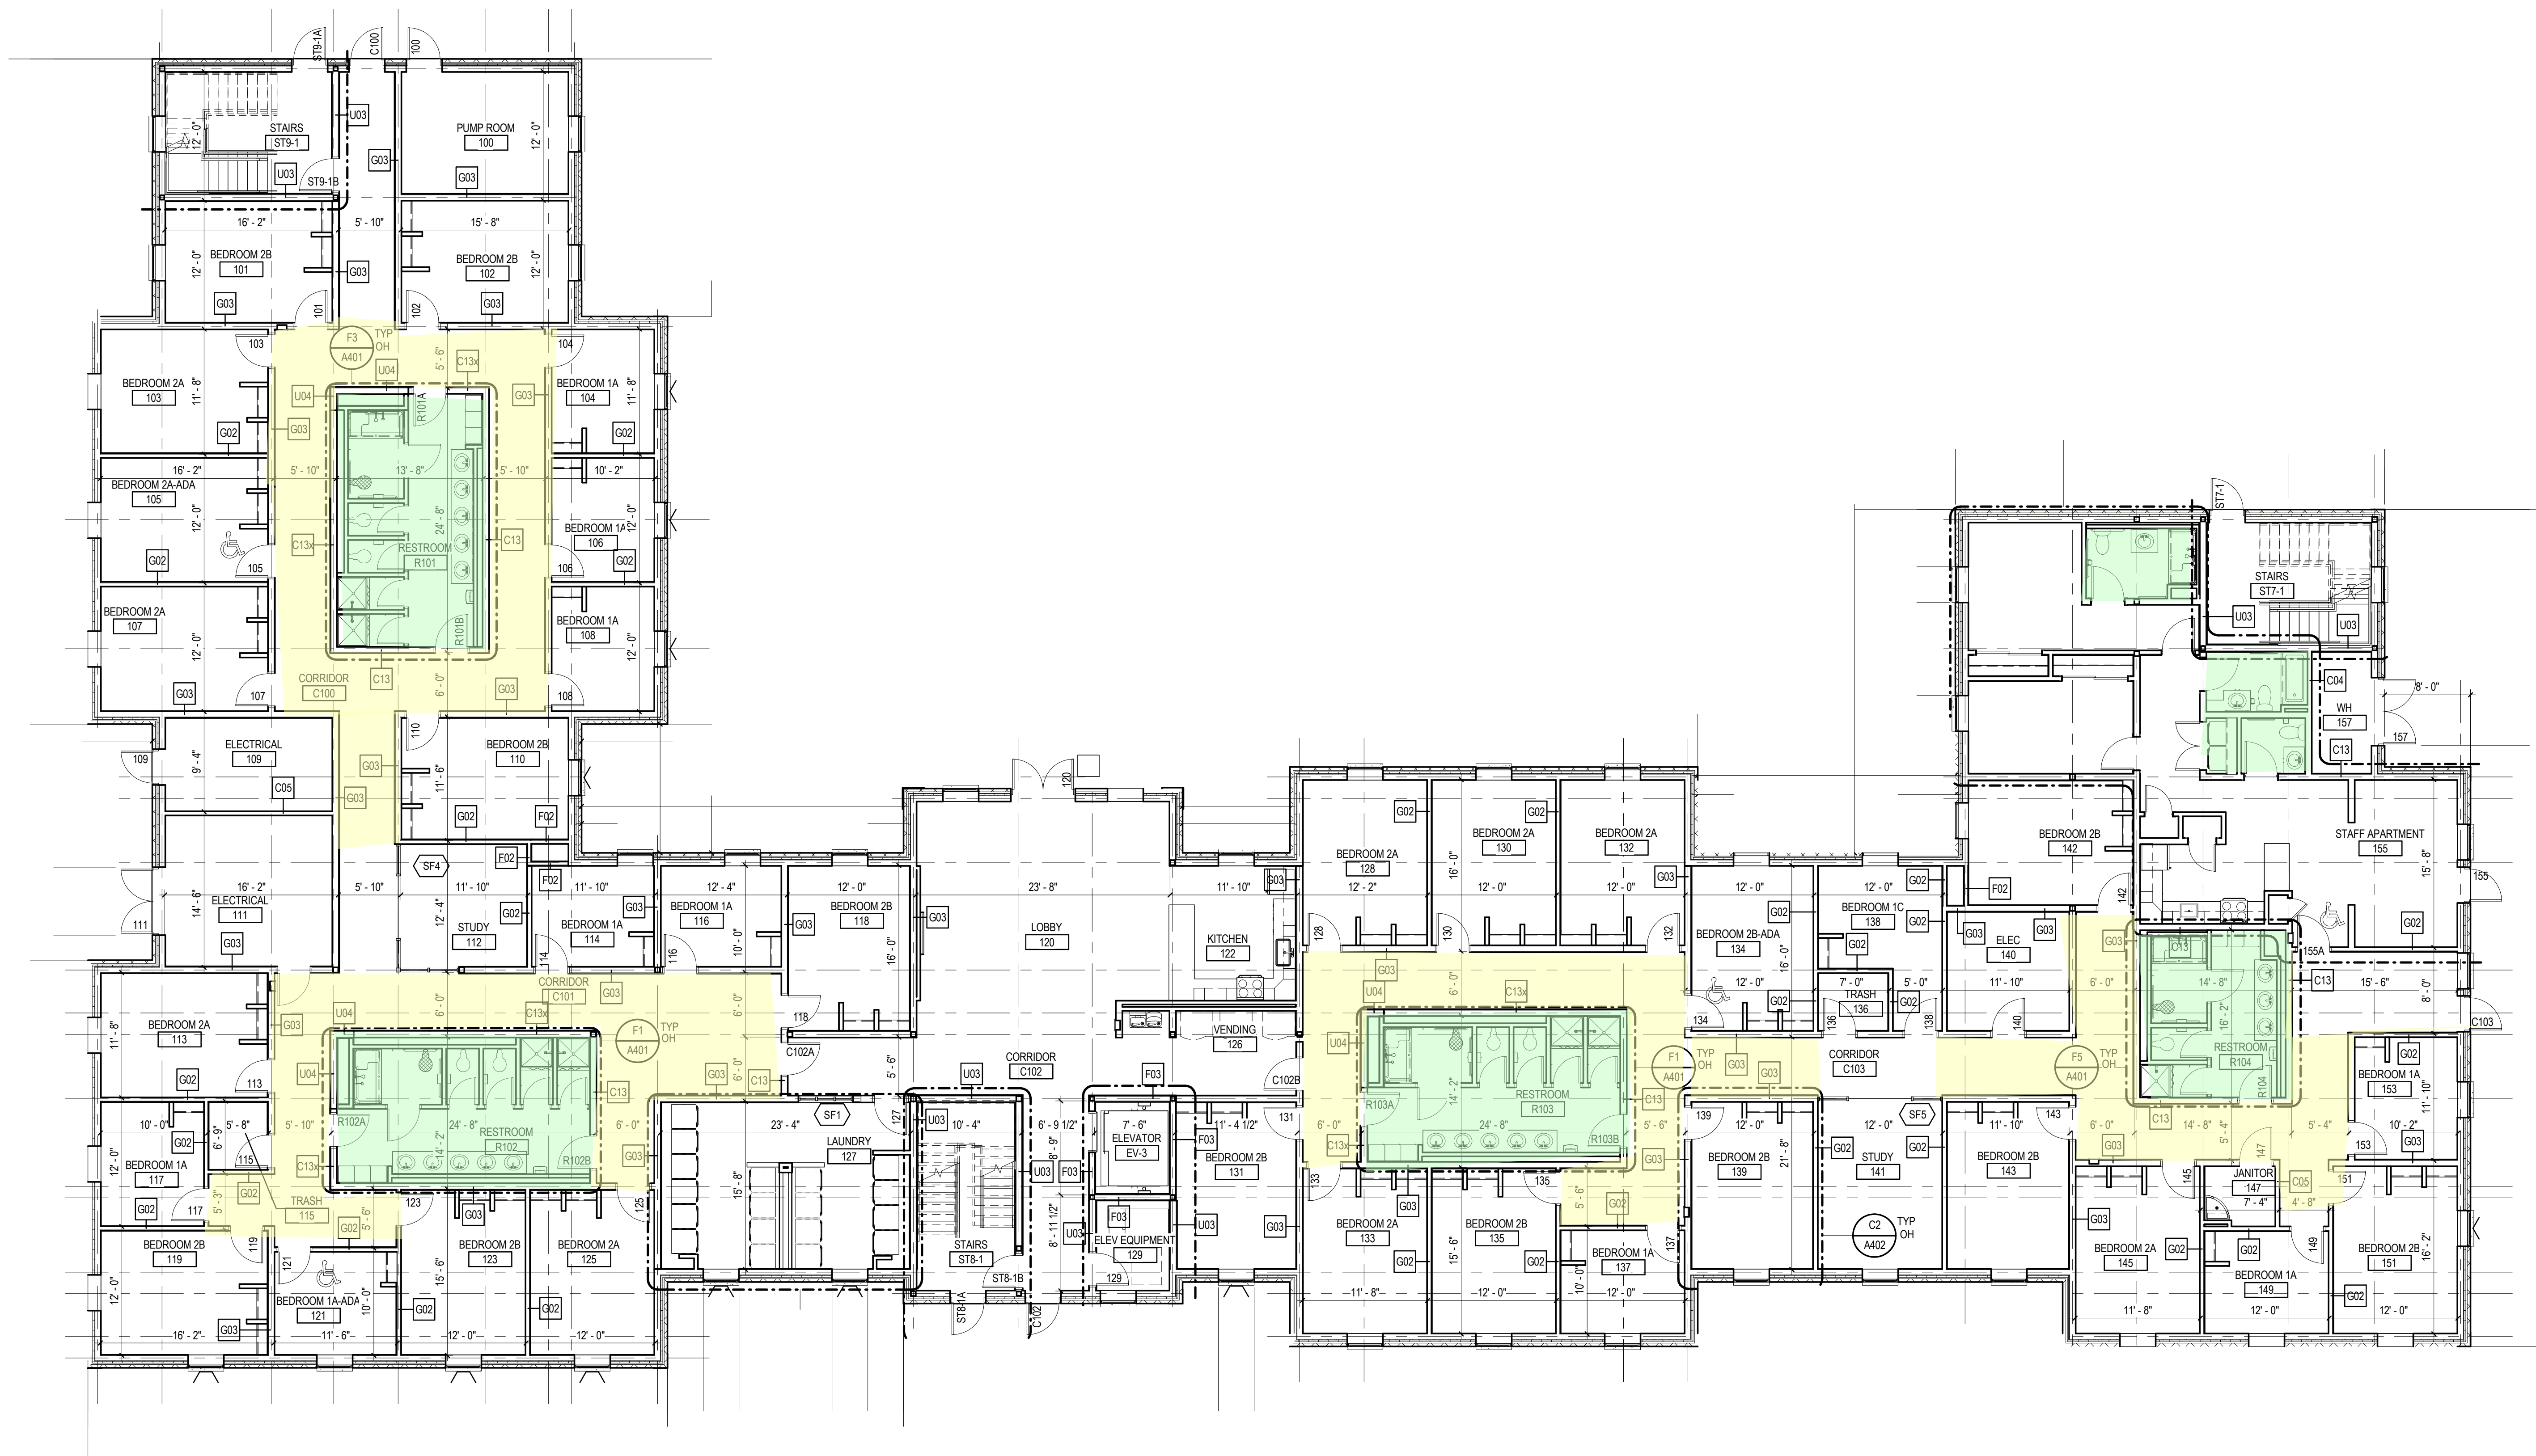

Legend

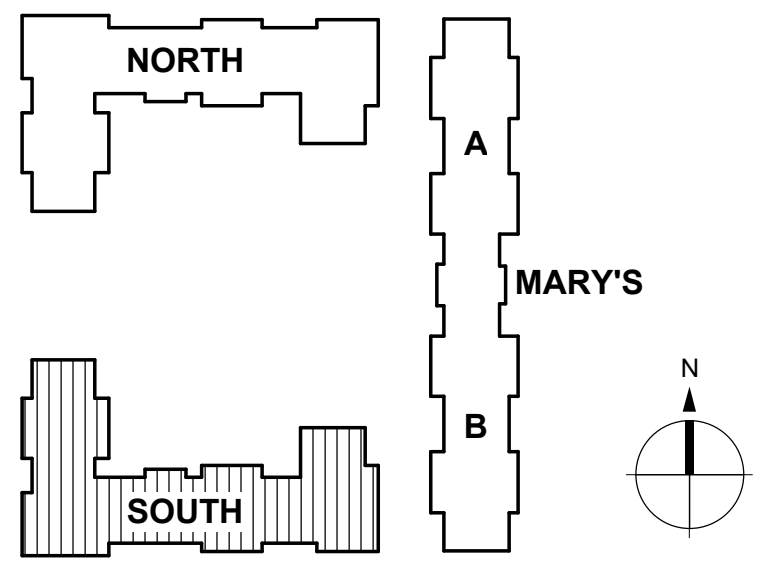

Client Logo



Title
LEVEL 01 FLOOR PLAN - SOUTH HALL

Project No.
214000617

Scale
As indicated

Revision
Drawing No.

A113


C:\Users\pjb\Documents\Local\Revit\Projects\Arch\WU_RU_DOCUMENTATION_MODEL\wfga.rvt
4/11/2018 11:23:38 AM

ORIGINAL SHEET - ARCH E1


F1
A123

LEVEL 02 FLOOR PLAN - SOUTH HALL

1/8" = 1'-0"

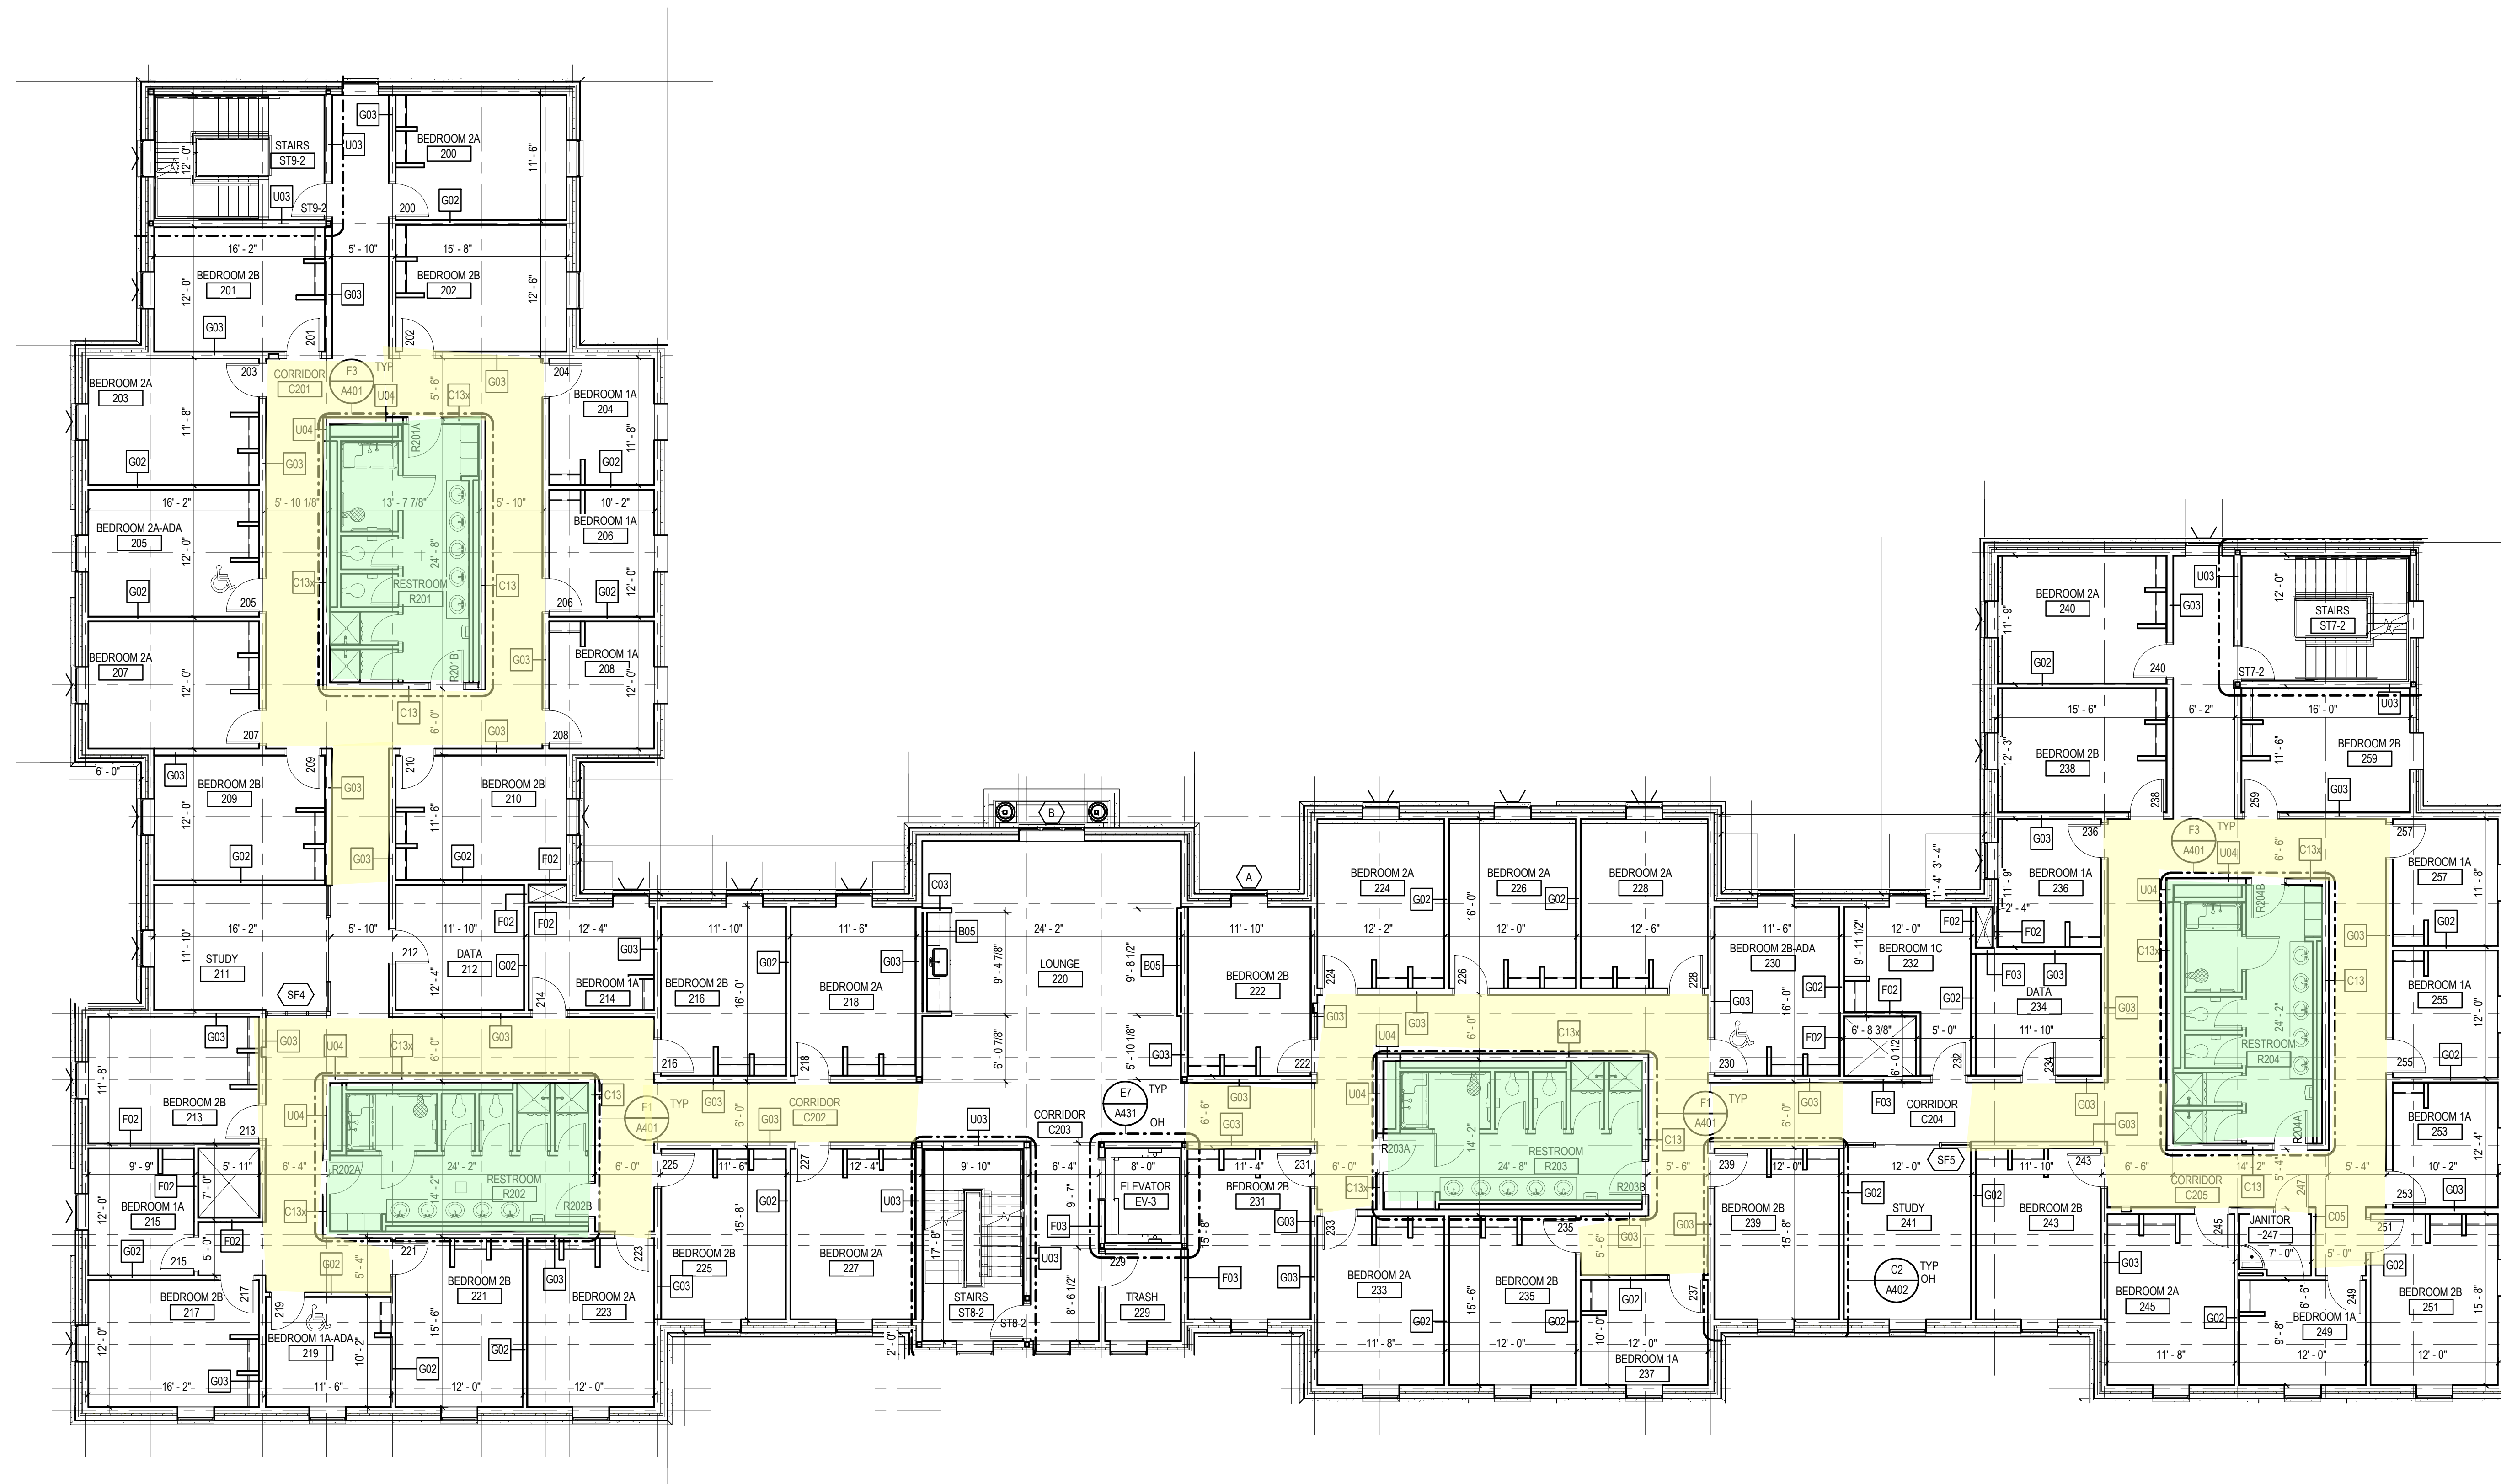

Legend

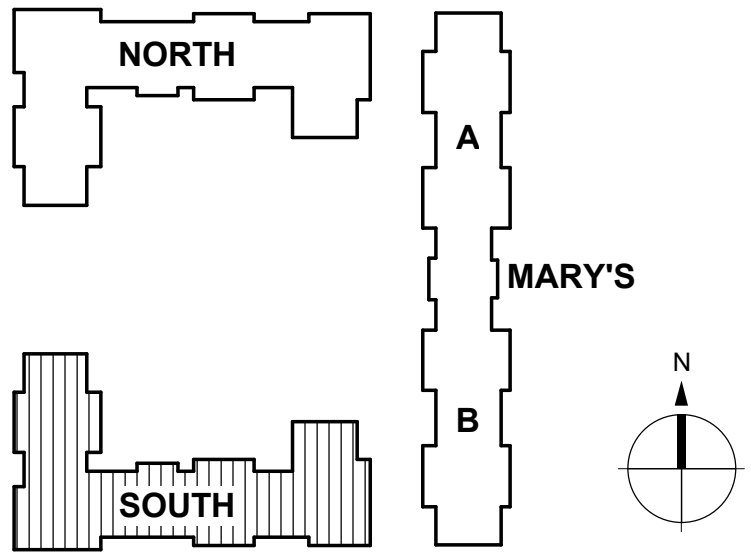

Client Logo



Title
LEVEL 02 FLOOR PLAN - SOUTH HALL

Project No.
214000617
Revision

Scale
As indicated
Drawing No.

A123


C:\Users\p\OneDrive\Documents\Local\Revit\Revit\Arch\WU_RU_DOCUMENTATION_MODEL\wrga.mxd
4/11/2018 11:28:28 AM

ORIGINAL SHEET - ARCH E1


F1
A133

LEVEL 03 FLOOR PLAN - SOUTH HALL

1/8" = 1'-0"

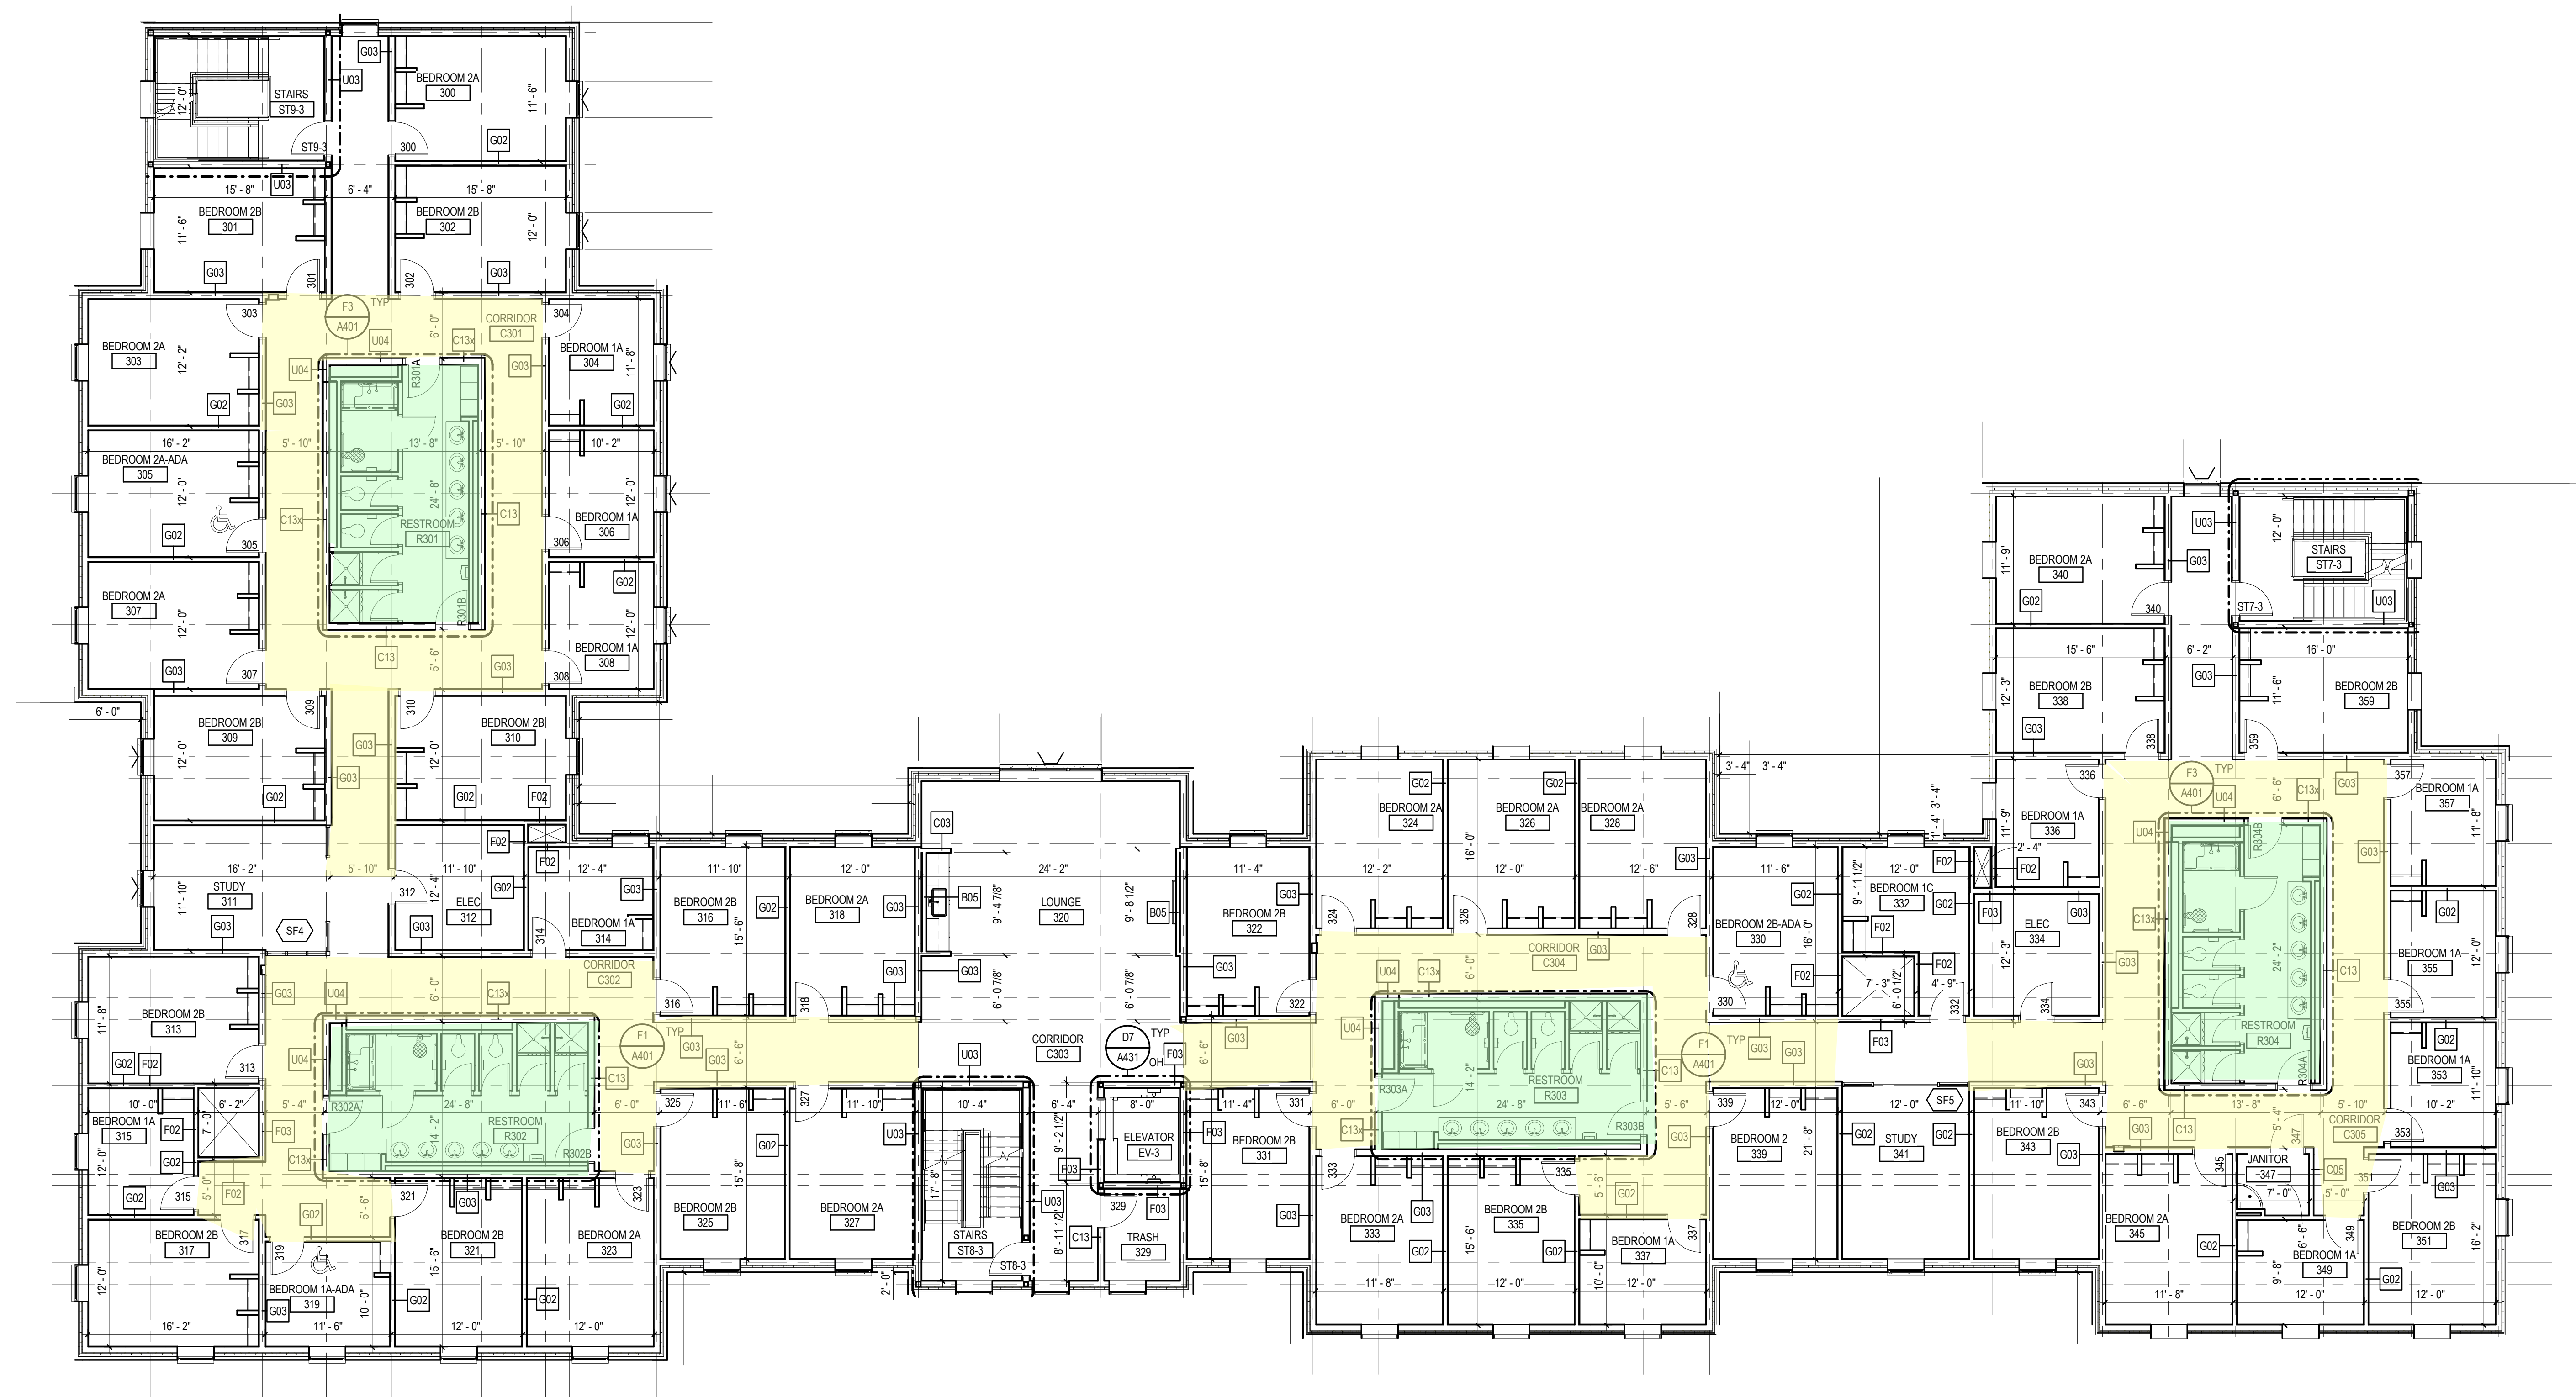

Legend

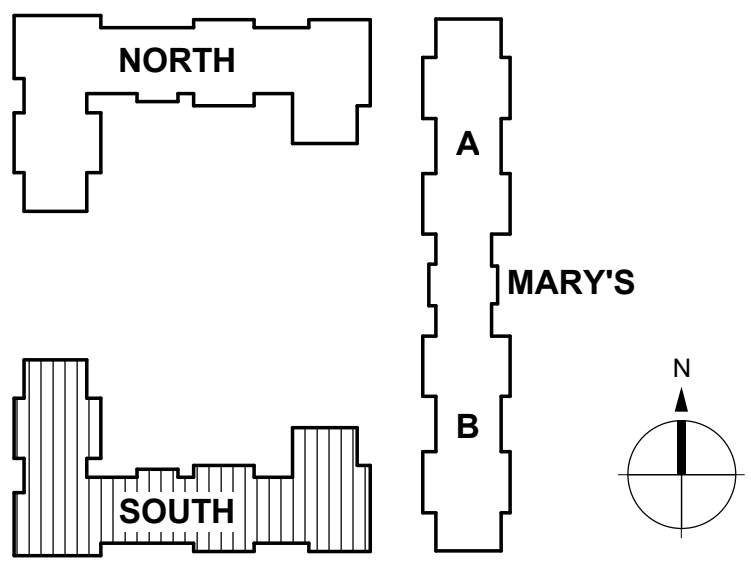

Client Logo



Title
LEVEL 03 FLOOR PLAN - SOUTH HALL

Project No.
214000617
Revision

Scale
As indicated
Drawing No.

A133


C:\Users\Public\Documents\Local_Revit_Plans\Arch_WU_RU_DOCUMENTATION_MODEL\wigan.mxd
4/11/2018 11:30:00 AM

ORIGINAL SHEET - ARCH E1

F1
A143


Level 04 Floor Plan - South Hall

1/8" = 1'-0"

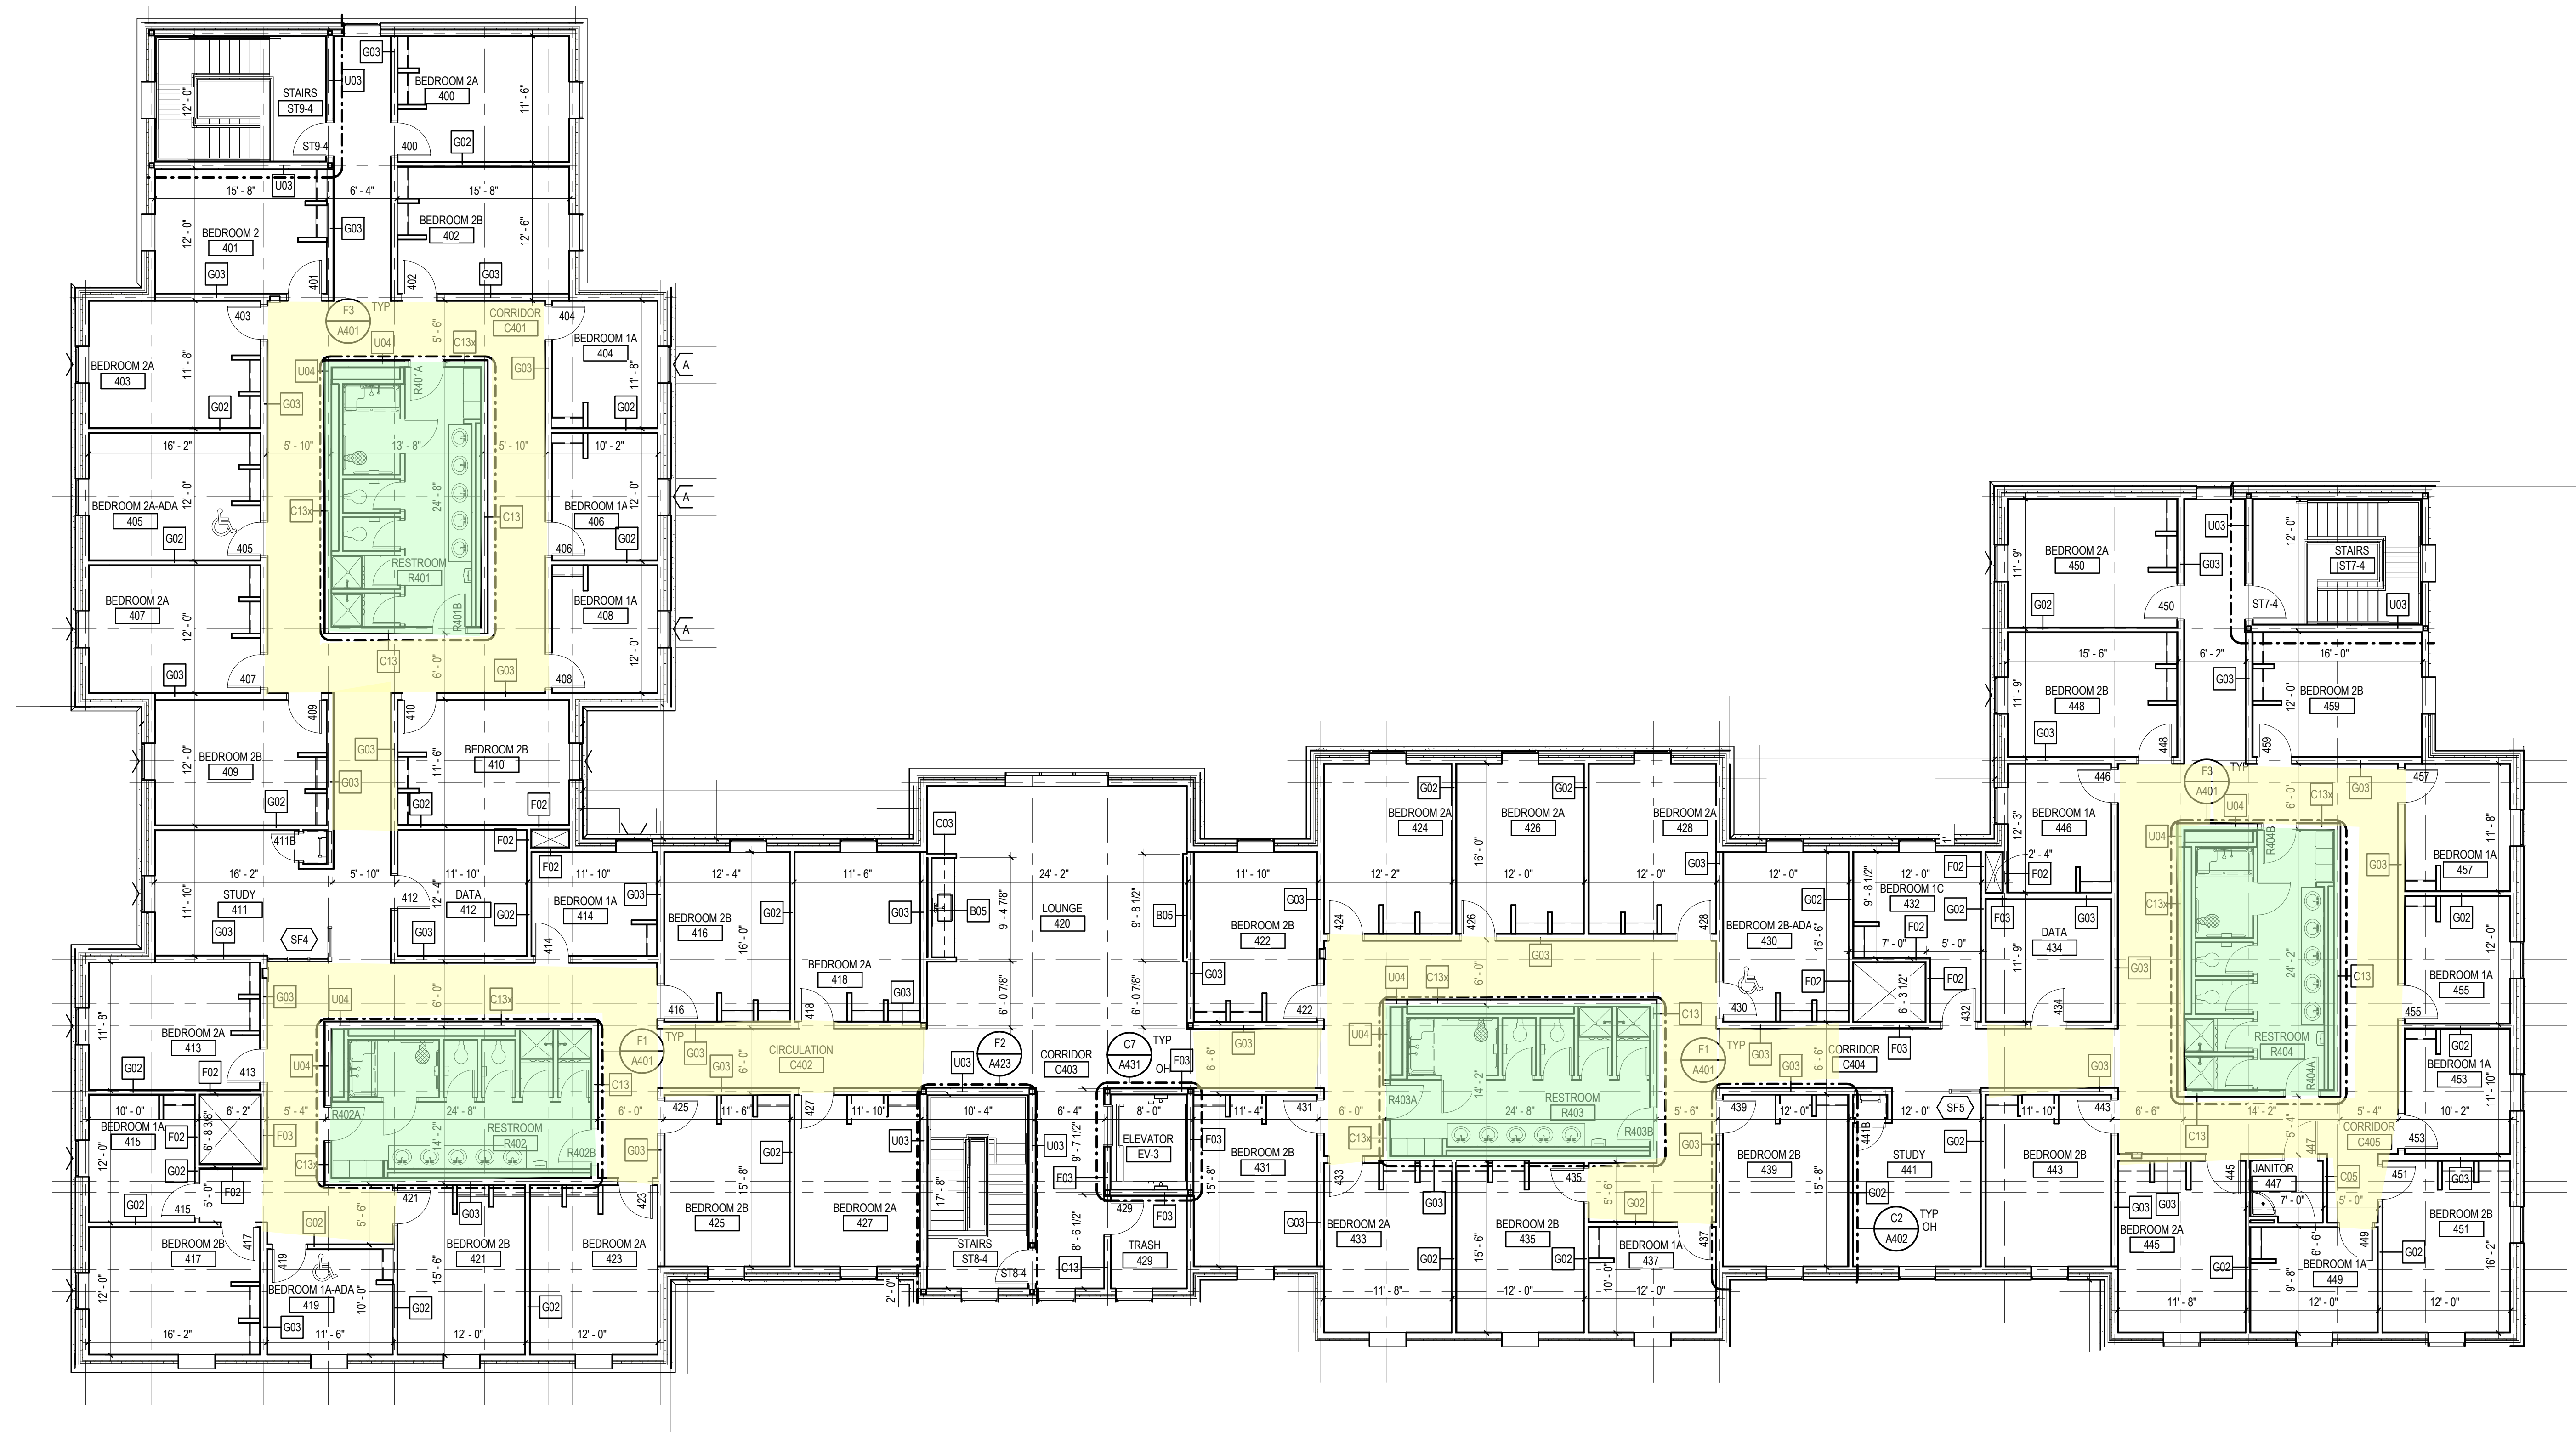

Consultant Name

Legend

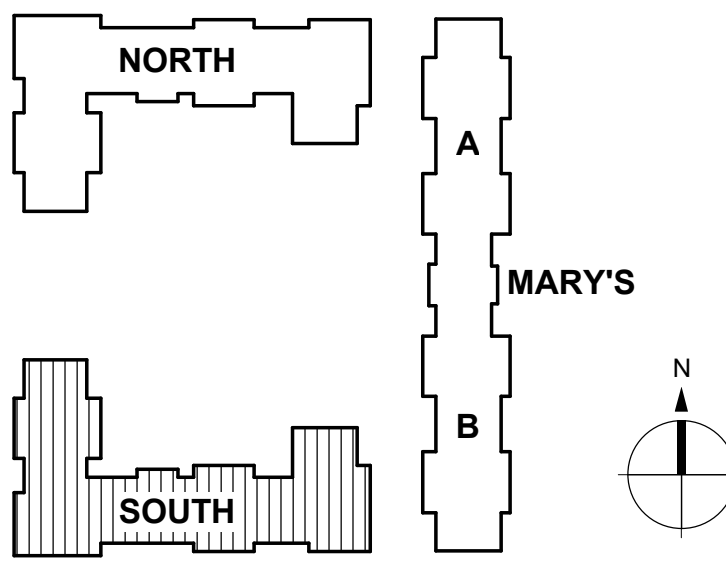

Client Logo



Title
LEVEL 04 FLOOR PLAN - SOUTH HALL

Project No.
214000617
Revision

Scale
As indicated
Drawing No.

A143