


C:\Users\Public\Documents\Local_Revit_Plans\Arch_WU_RU_DOCUMENTATION_MODEL_wggsan.rvt
4/11/2018 11:25:40 AM

ORIGINAL SHEET - ARCH E1

F4
A112

LEVEL 01 FLOOR PLAN - MARY'S HALL - AREA A


1/8" = 1'-0"

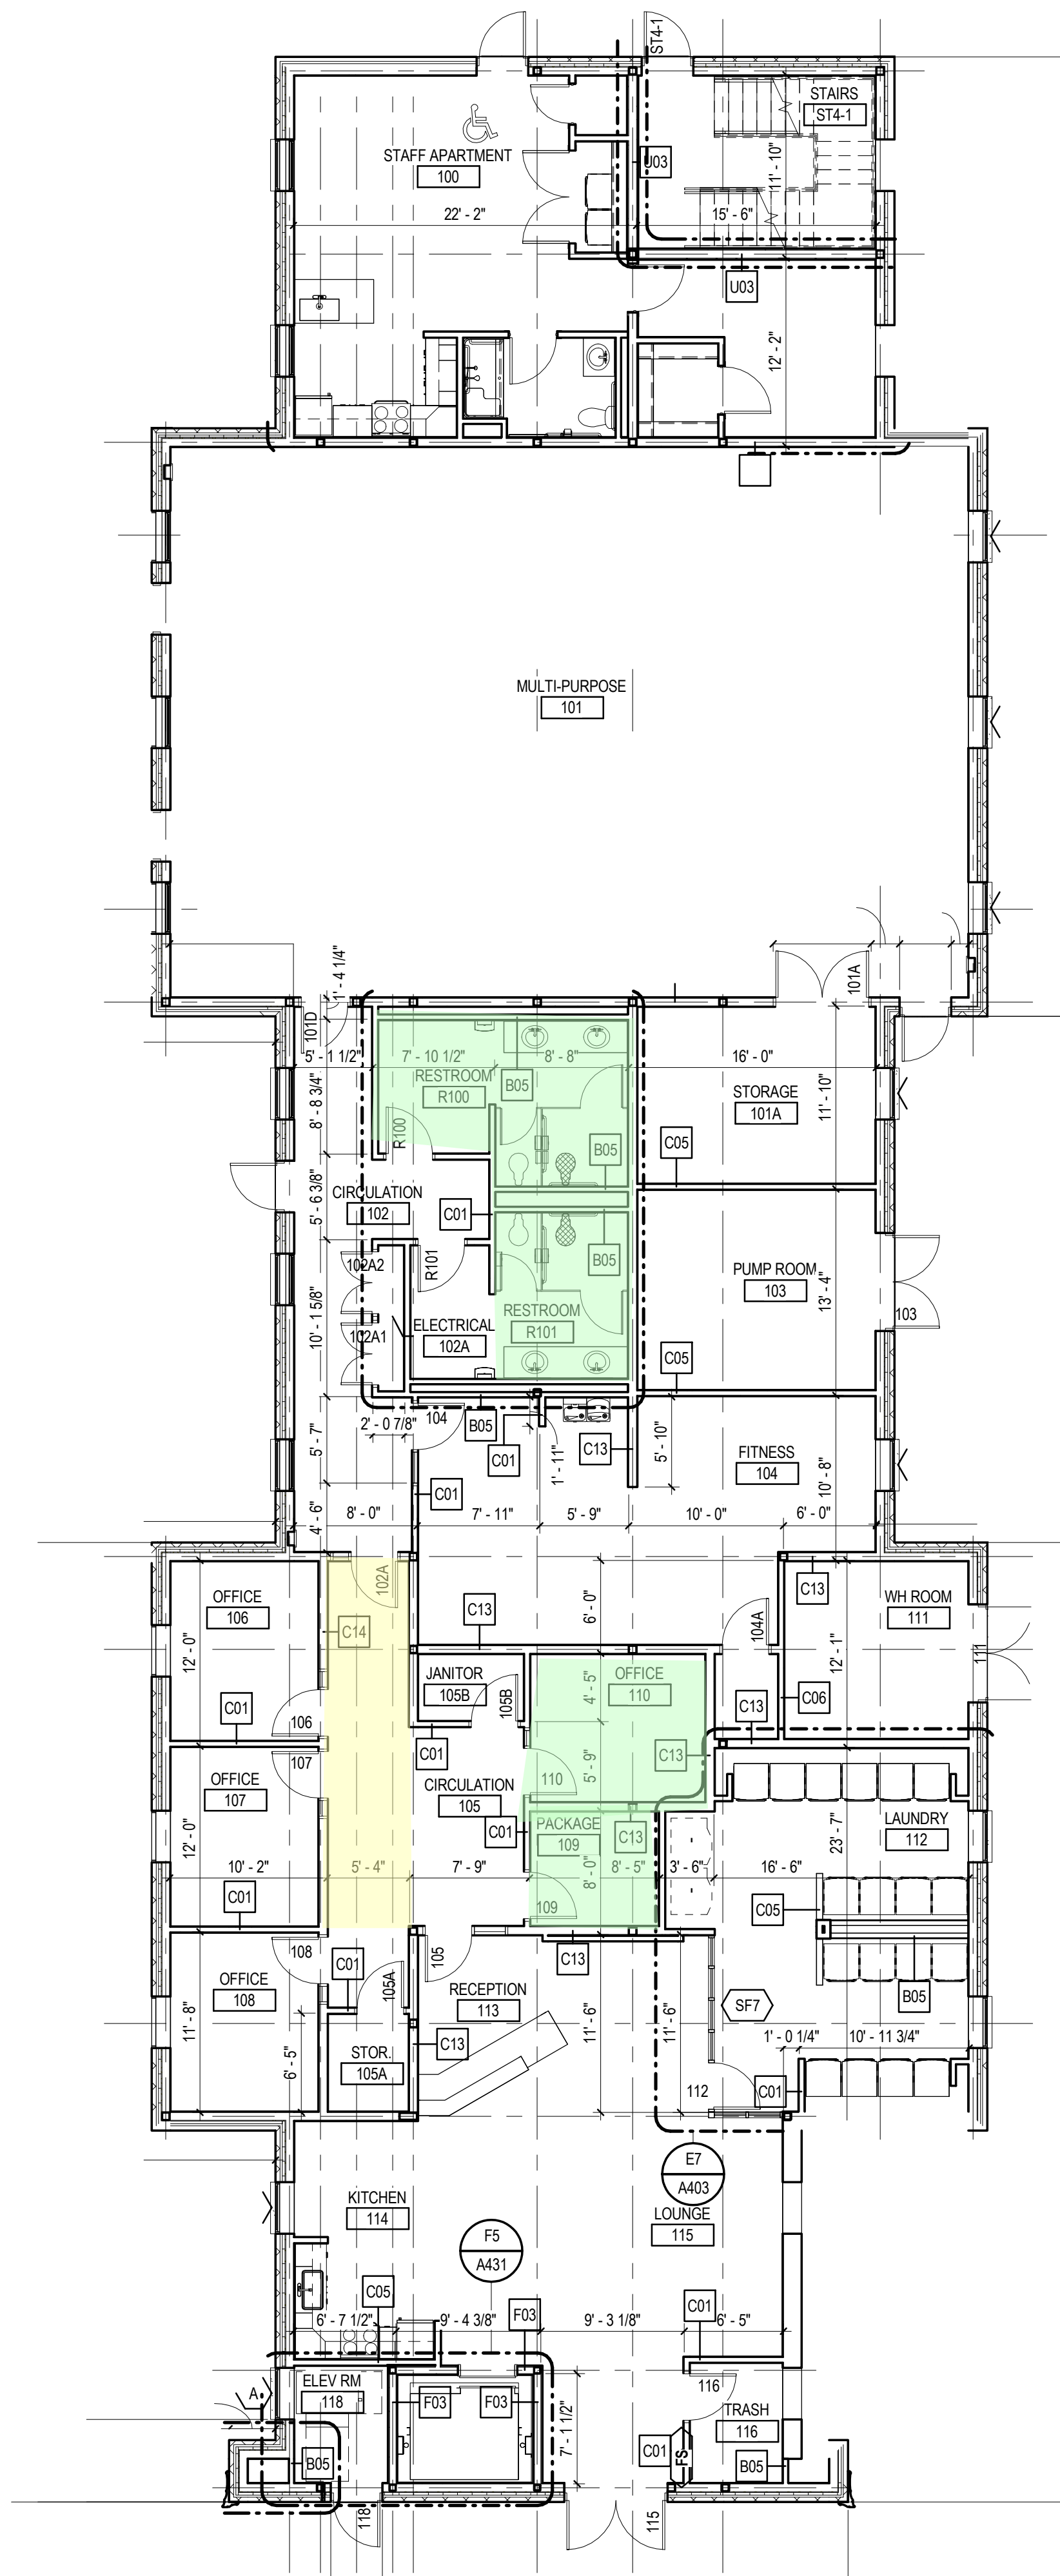


F6
A112

LEVEL 01 FLOOR PLAN - MARY'S HALL - AREA B

1/8" = 1'-0"

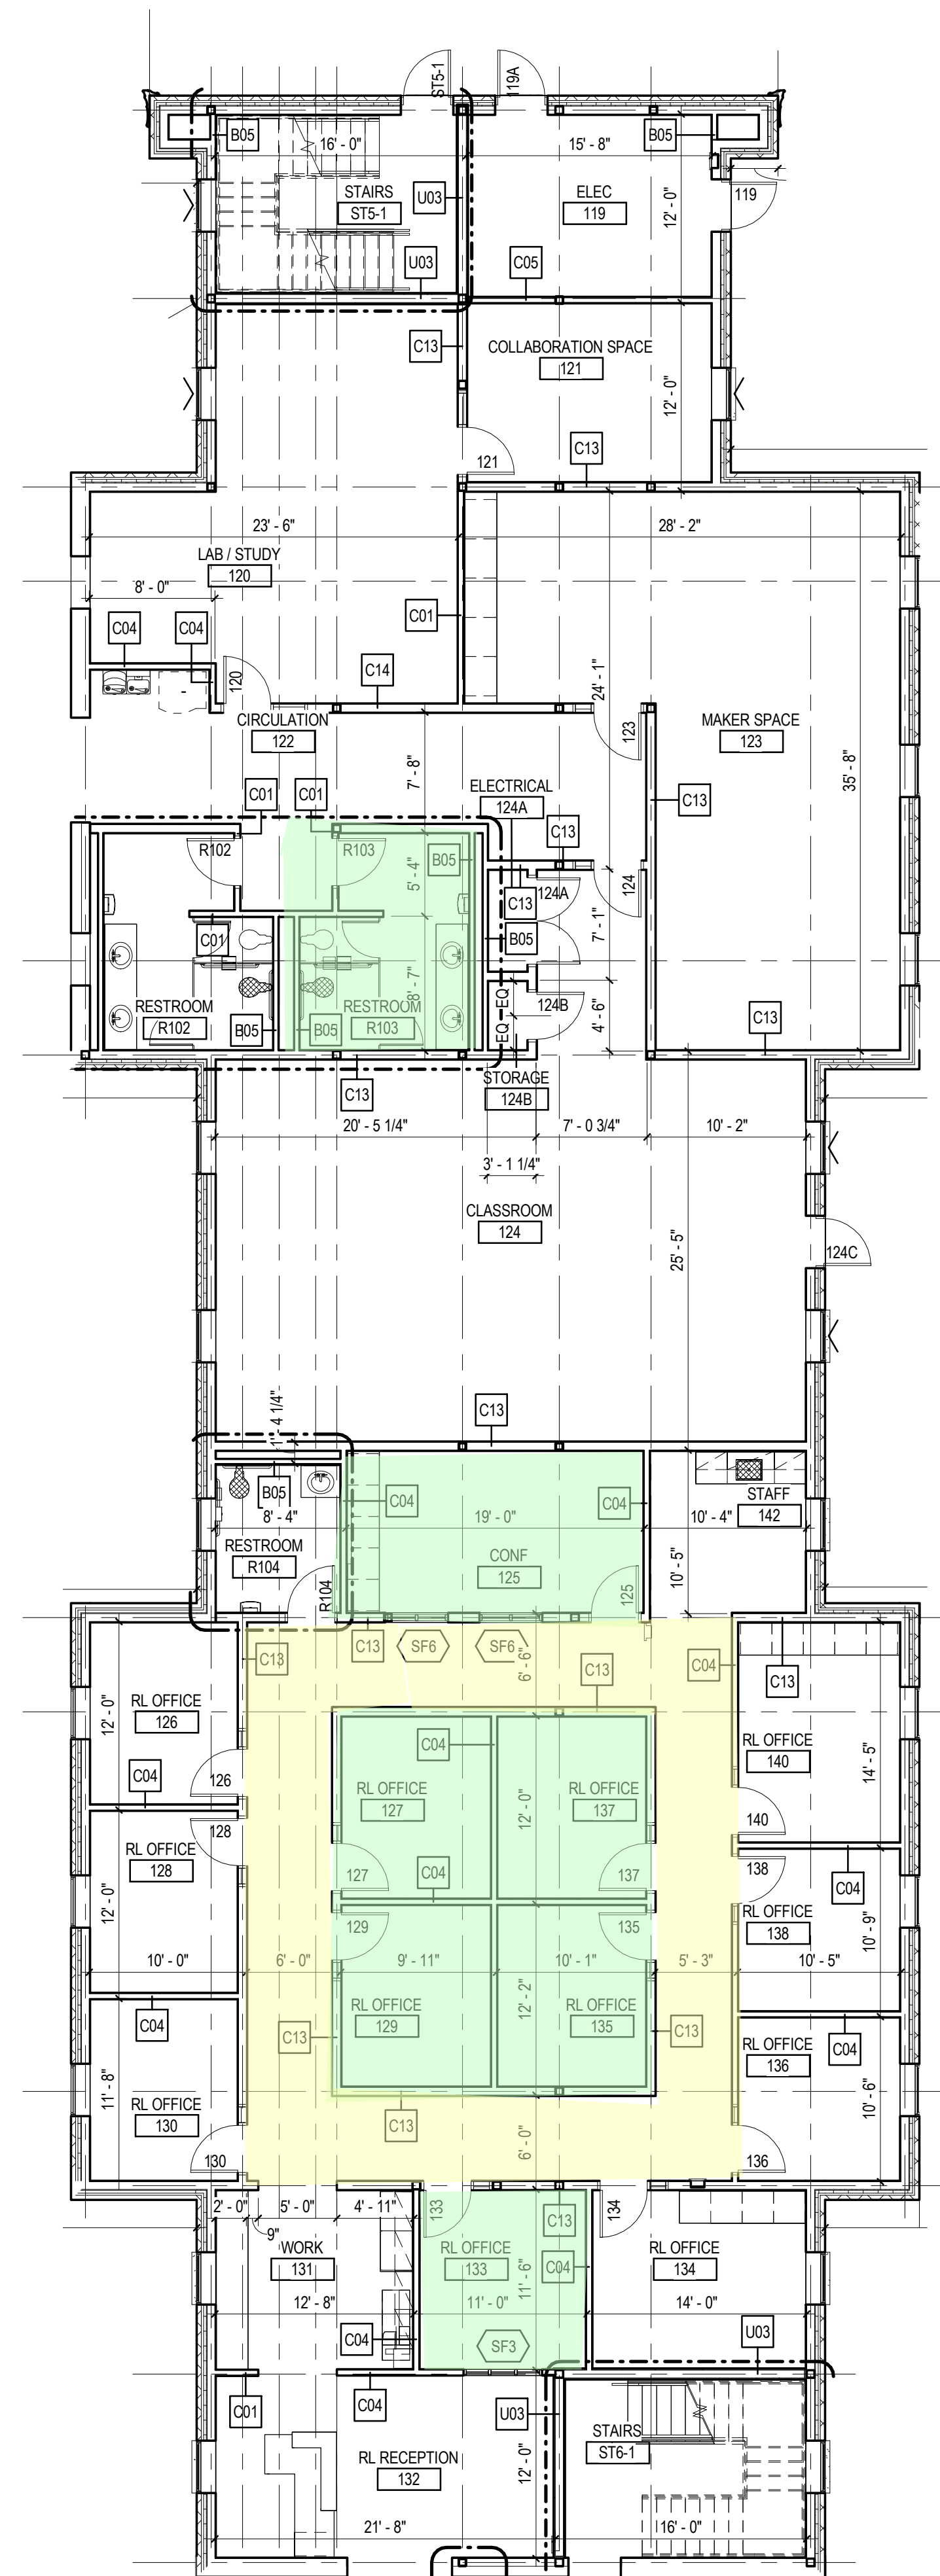

Legend

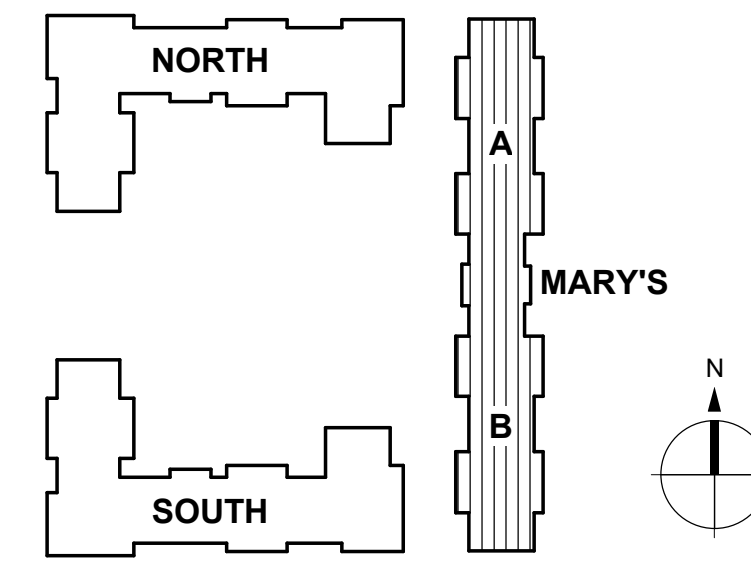

Client Logo



Title

LEVEL 01 FLOOR PLAN - MARY'S HALL

Project No.
214000617

Revision

Scale
As indicated

Drawing No.

A112

C:\Users\Public\Documents\Local Revit\Revit\Arch\TWO_RU_DOCUMENTATION_MODEL\wfga.rvt
4/11/2018 11:26:45 AM

ORIGINAL SHEET - ARCH E1

F4
A122

LEVEL 02 FLOOR PLAN - MARY'S HALL - AREA A


1/8" = 1'-0"

F6
A122

LEVEL 02 FLOOR PLAN - MARY'S HALL - AREA B

1/8" = 1'-0"

Legend

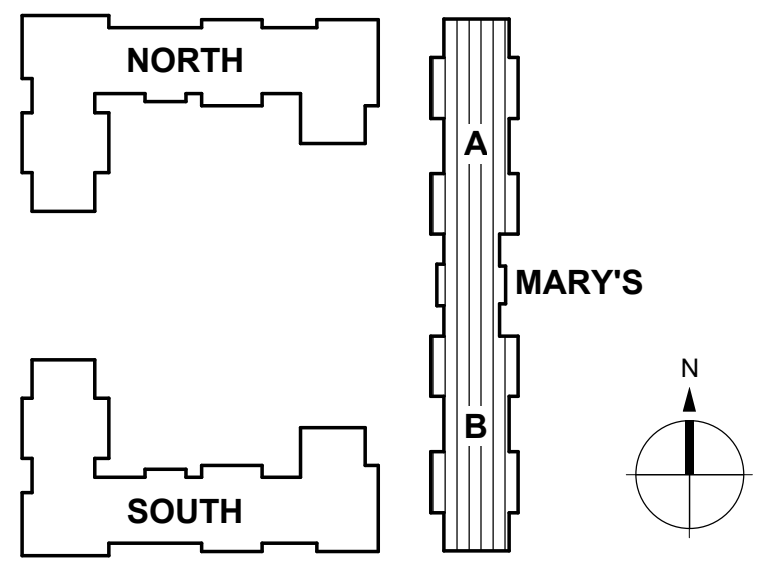

Client Logo



Title

LEVEL 02 FLOOR PLAN - MARY'S HALL

Project No.
214000617

Revision

Scale
As indicated

Drawing No.

A122

C:\Users\Public\Documents\Local Area\JWU_RU_DOCUMENTATION_MODEL\wfga.mxd
4/11/2018 11:23:37 AM

ORIGINAL SHEET - ARCH E1

F4
A132

LEVEL 03 FLOOR PLAN - MARY'S HALL - AREA A


1/8" = 1'-0"

F6
A132

LEVEL 03 FLOOR PLAN - MARY'S HALL - AREA B

1/8" = 1'-0"

Legend

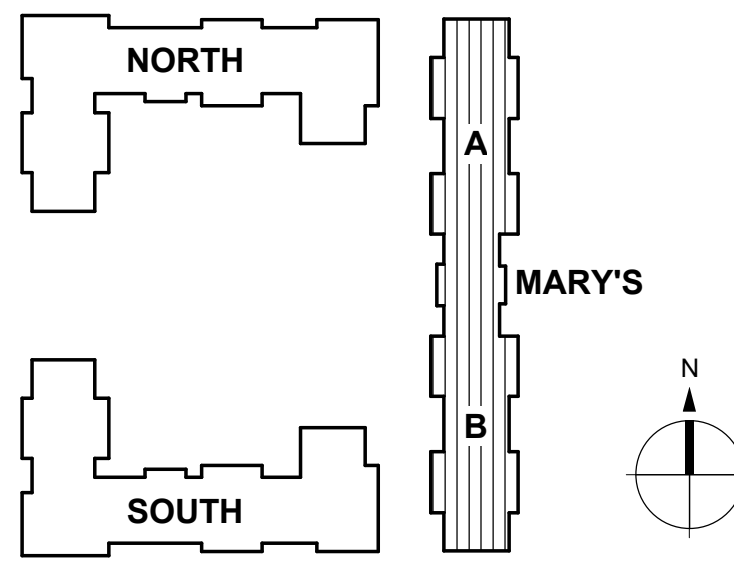

Client Logo



Title

LEVEL 03 FLOOR PLAN - MARY'S HALL


Project No.
214000617

Revision


Scale
As indicated

Drawing No.


A132

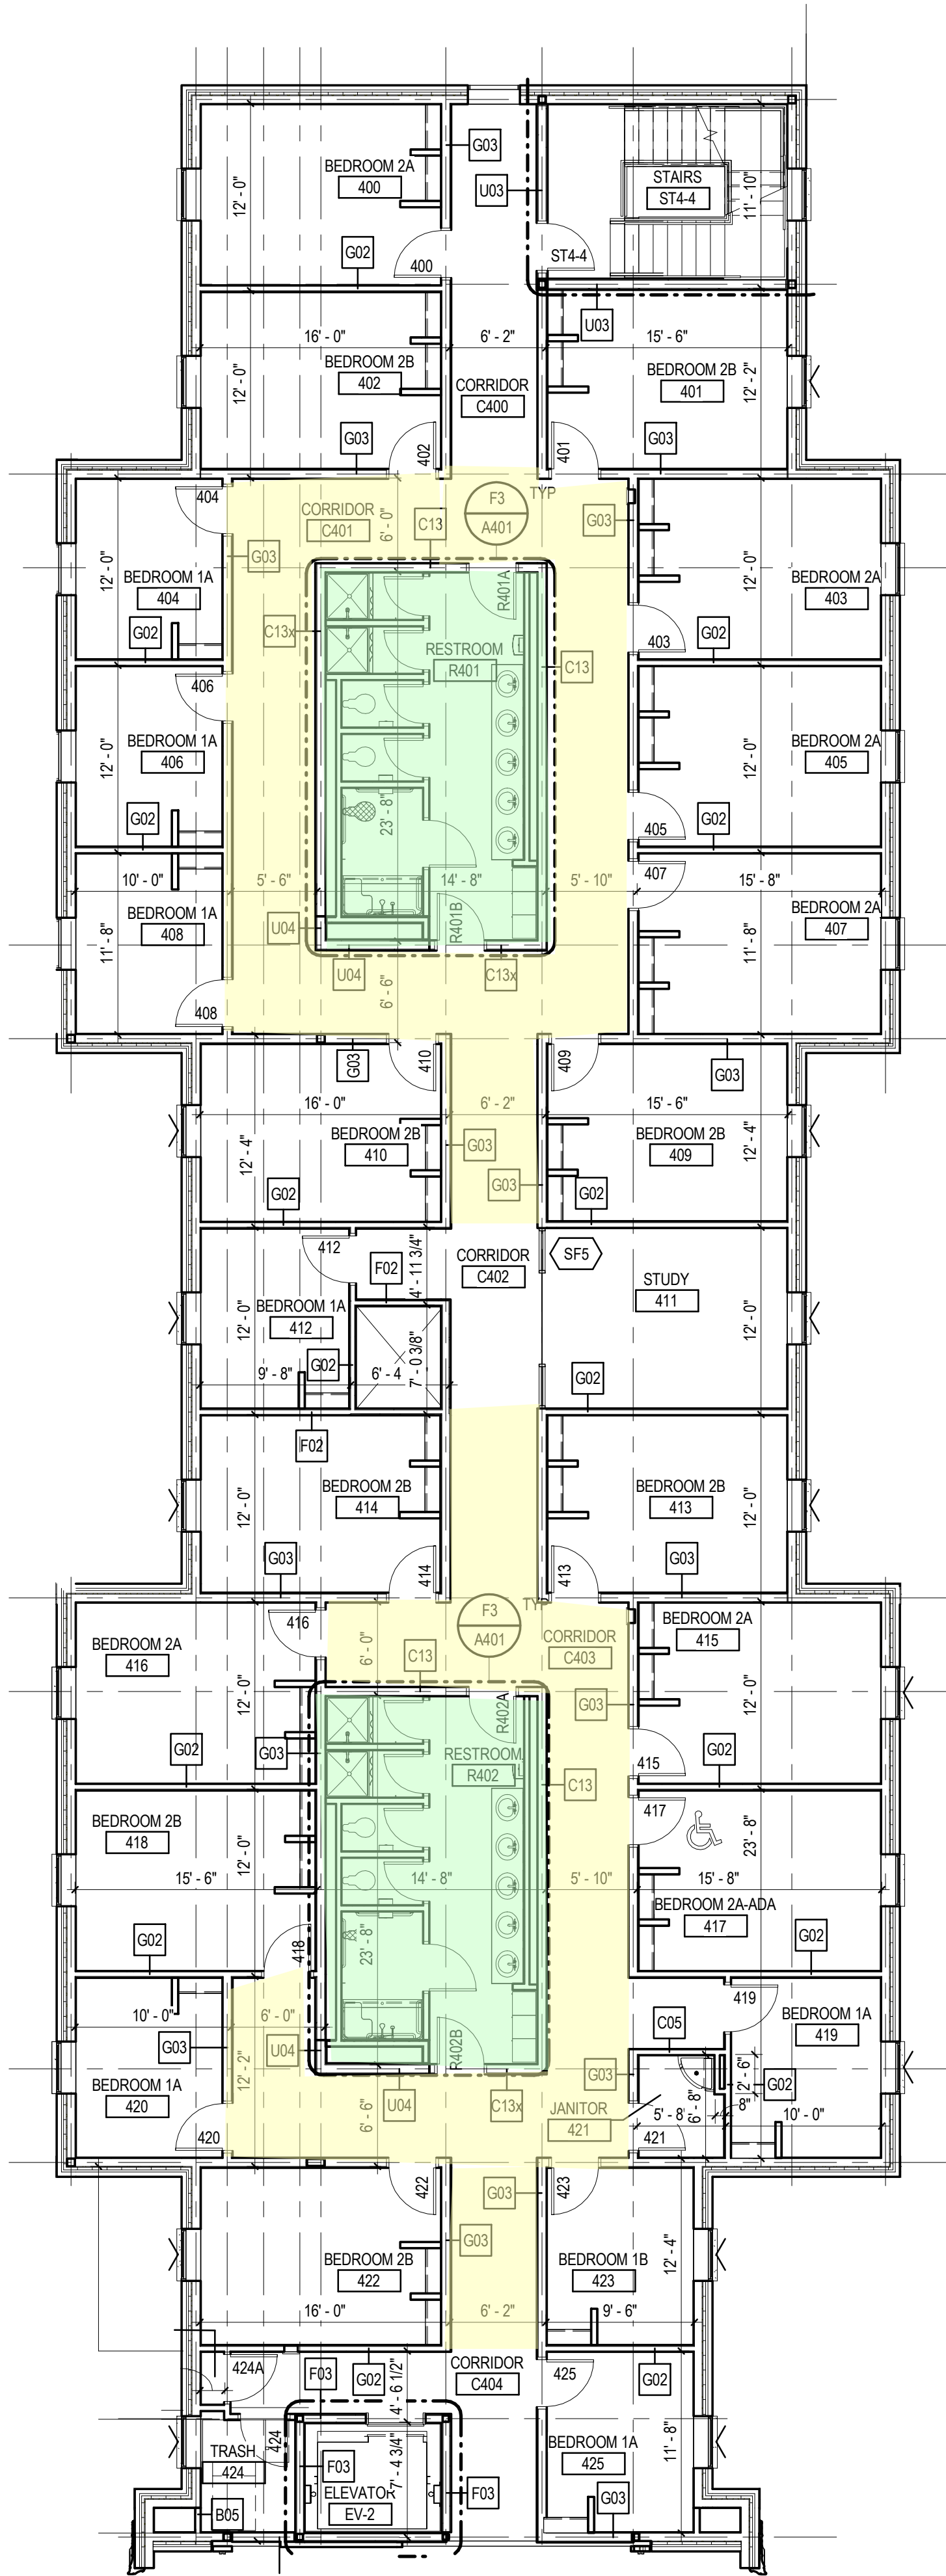

F4 LEVEL 04 FLOOR PLAN- MARY'S HALL - AREA A
A142 1/8" = 1'-0"

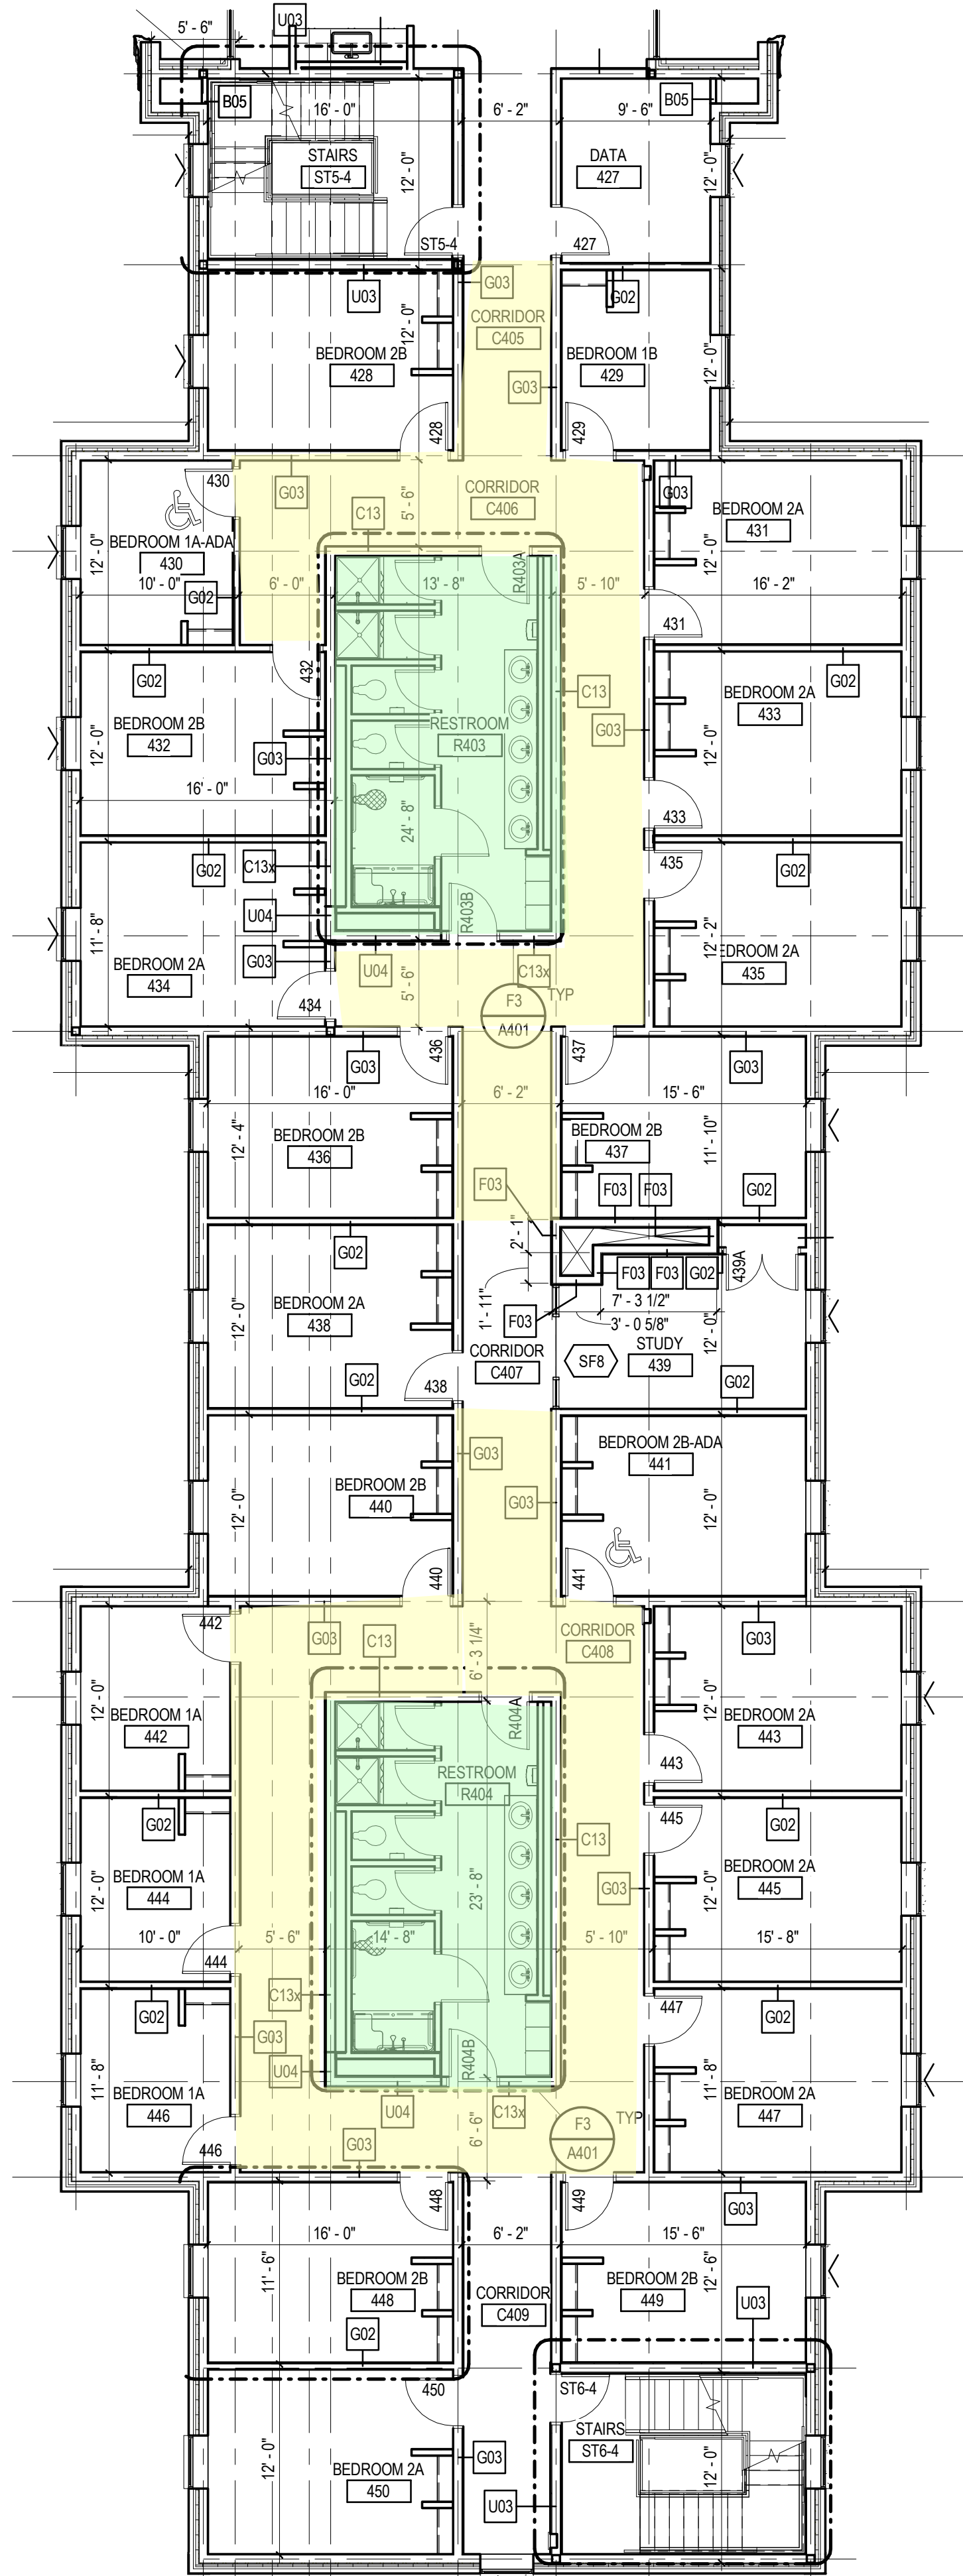

F6 LEVEL 04 FLOOR PLAN - MARY'S HALL - AREA B
A142 1/8" = 1'-0"

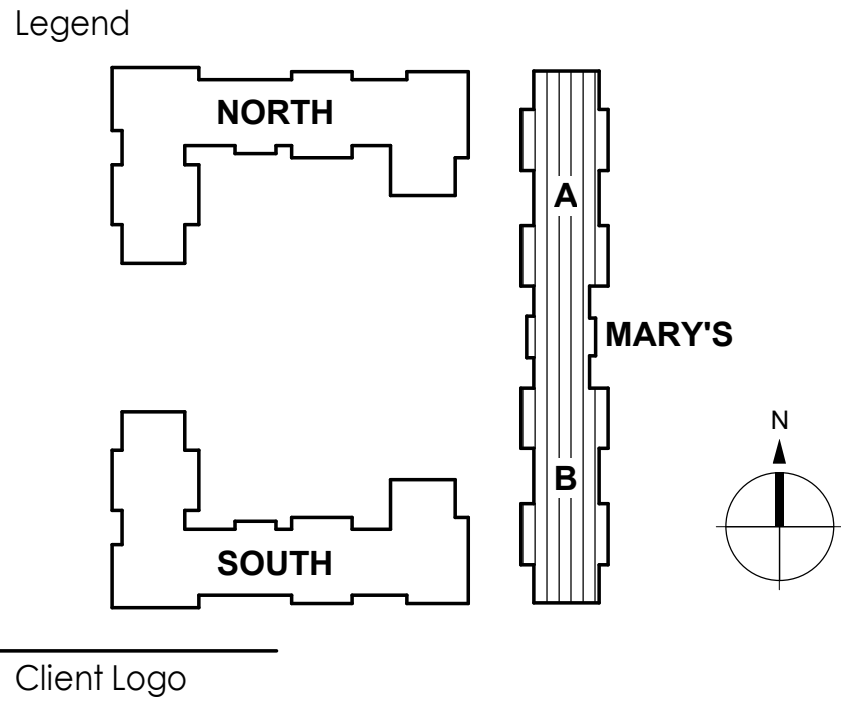

Title	
LEVEL 04 FLOOR PLAN - MARY'S HALL	
Project No.	Scale
214000617	As indicated
Revision	Drawing No.

A142


C:\Users\Public\Documents\Local Revit Files\Arch\TNU_RU_DOCUMENTATION_MODEL_412218.rvt
4/11/2018 11:53:31 AM
ORIGINAL SHEET - ARCH E1

A
B
C
D
E
F

F4
A152

LEVEL 05 FLOOR PLAN - MARY'S HALL - AREA A


1/8" = 1'-0"

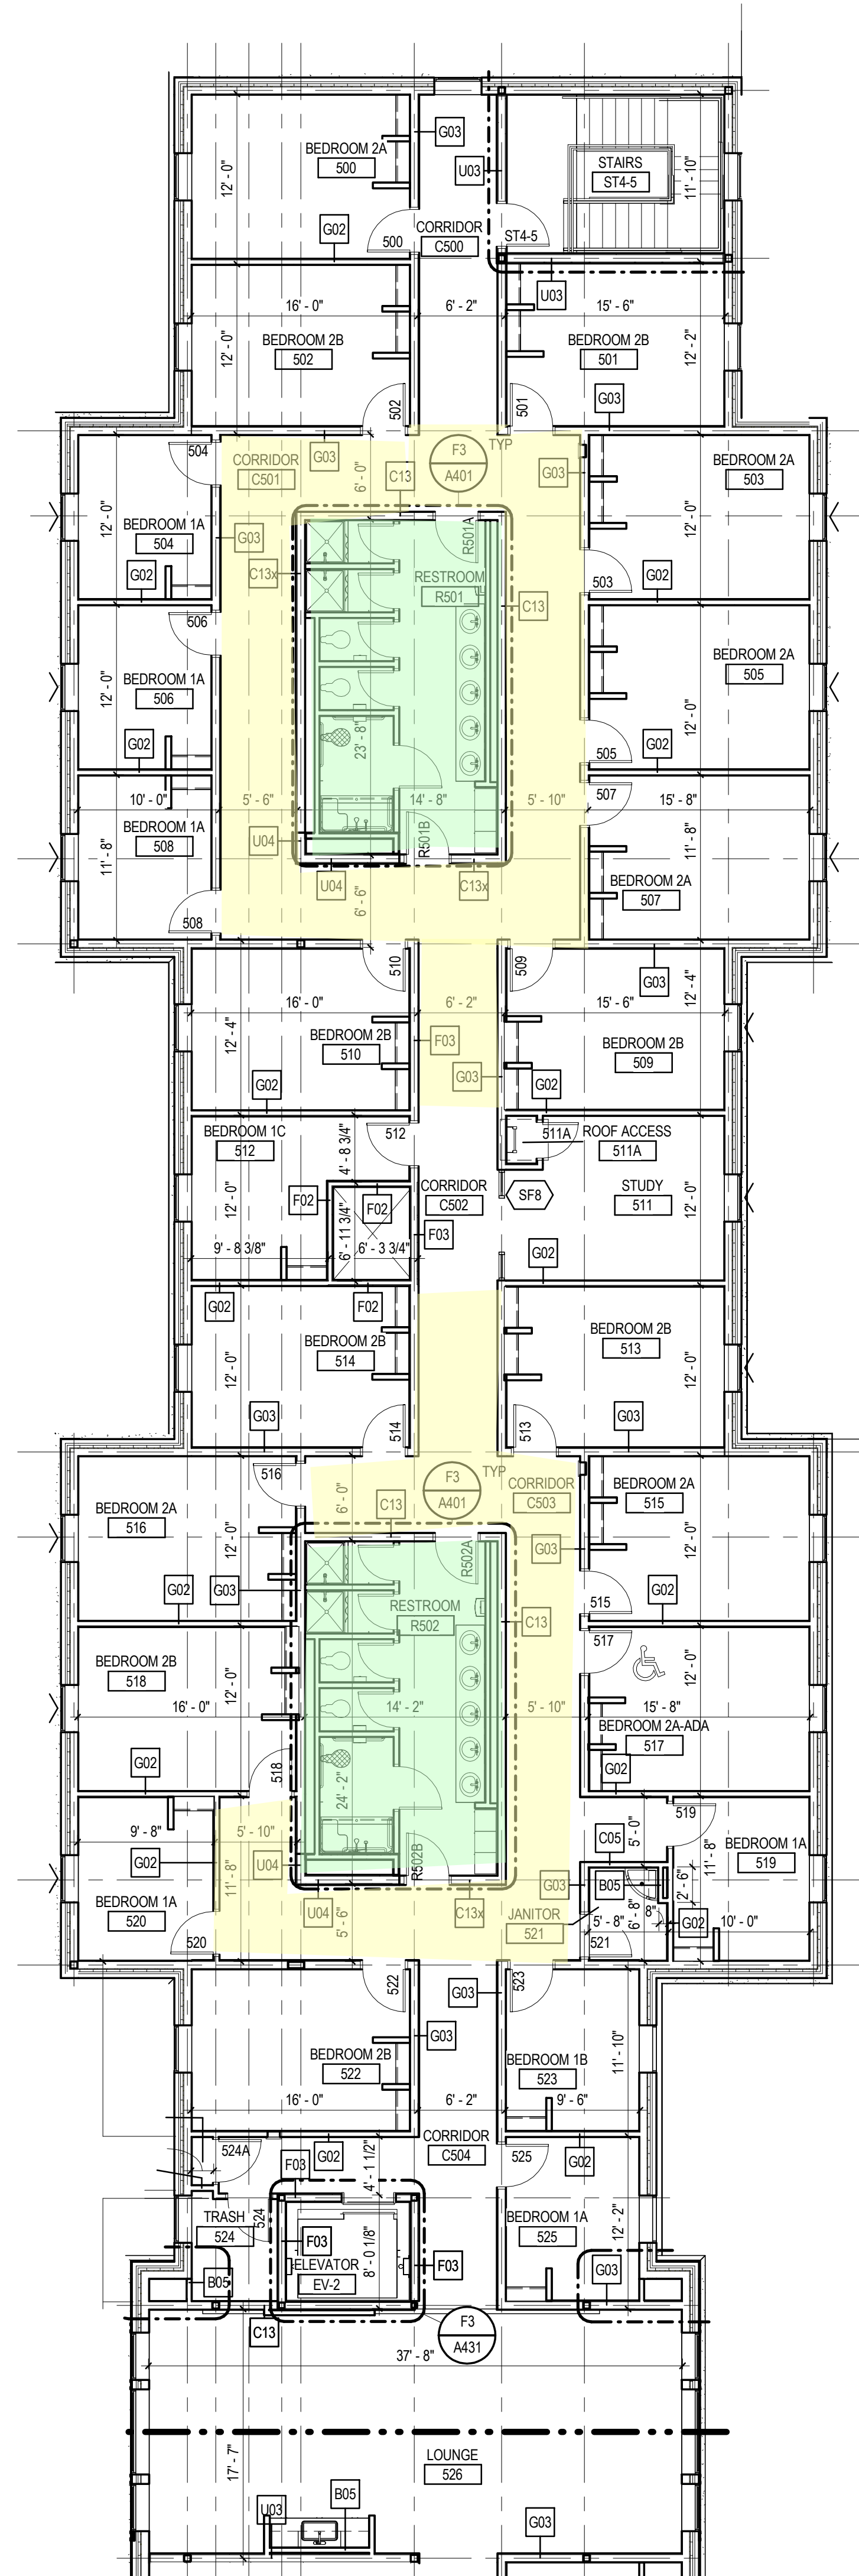


F6
A152

LEVEL 05 FLOOR PLAN - MARY'S HALL - AREA B

1/8" = 1'-0"

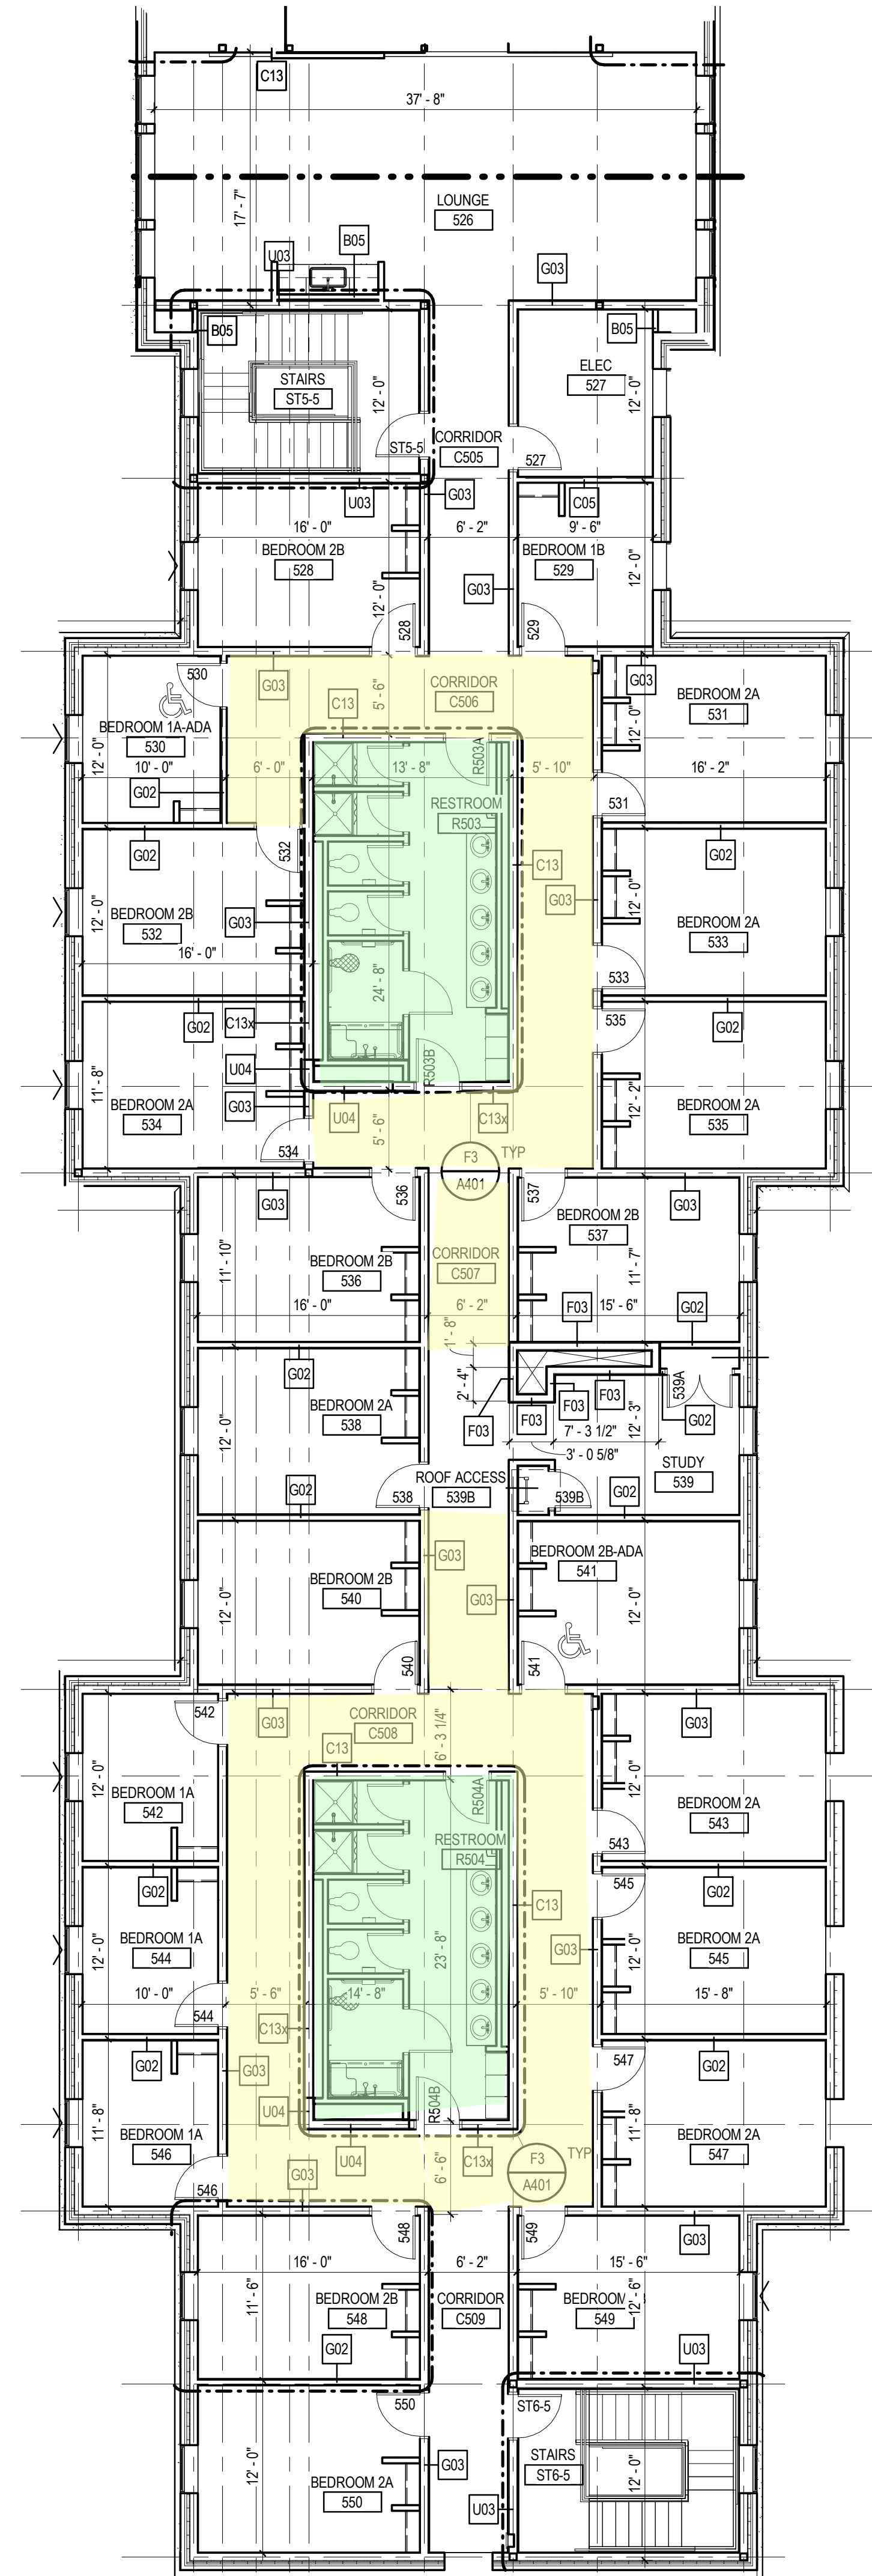

Legend

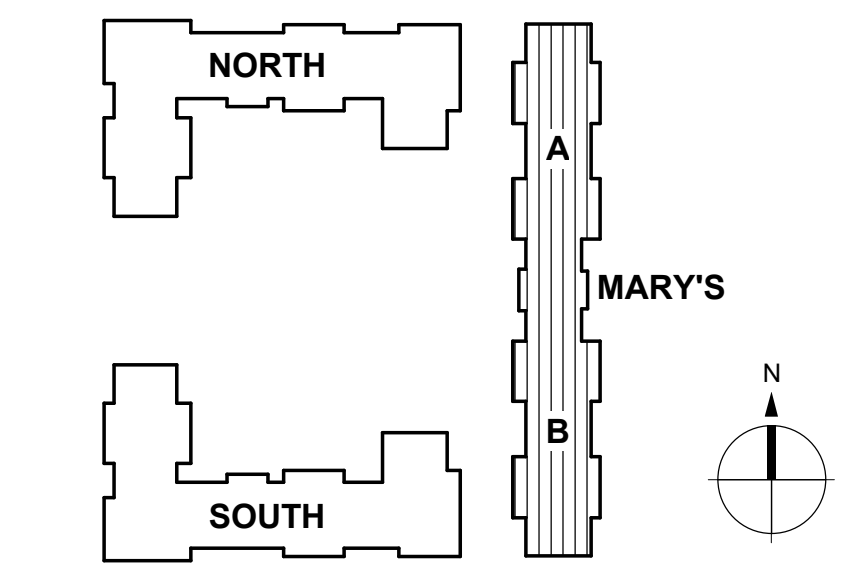

Client Logo



Title

LEVEL 05 FLOOR PLAN - MARY'S HALL

Project No.
214000617

Revision

Scale
As indicated

Drawing No.

A152


C:\Users\Public\Documents\Local_Revit_Plans\Arch_WU_RU_DOCUMENTATION_MODEL\wfga.mxd
4/11/2018 11:23:37 AM

ORIGINAL SHEET - ARCH E1


F1
A113

LEVEL 01 FLOOR PLAN - SOUTH HALL

1/8" = 1'-0"

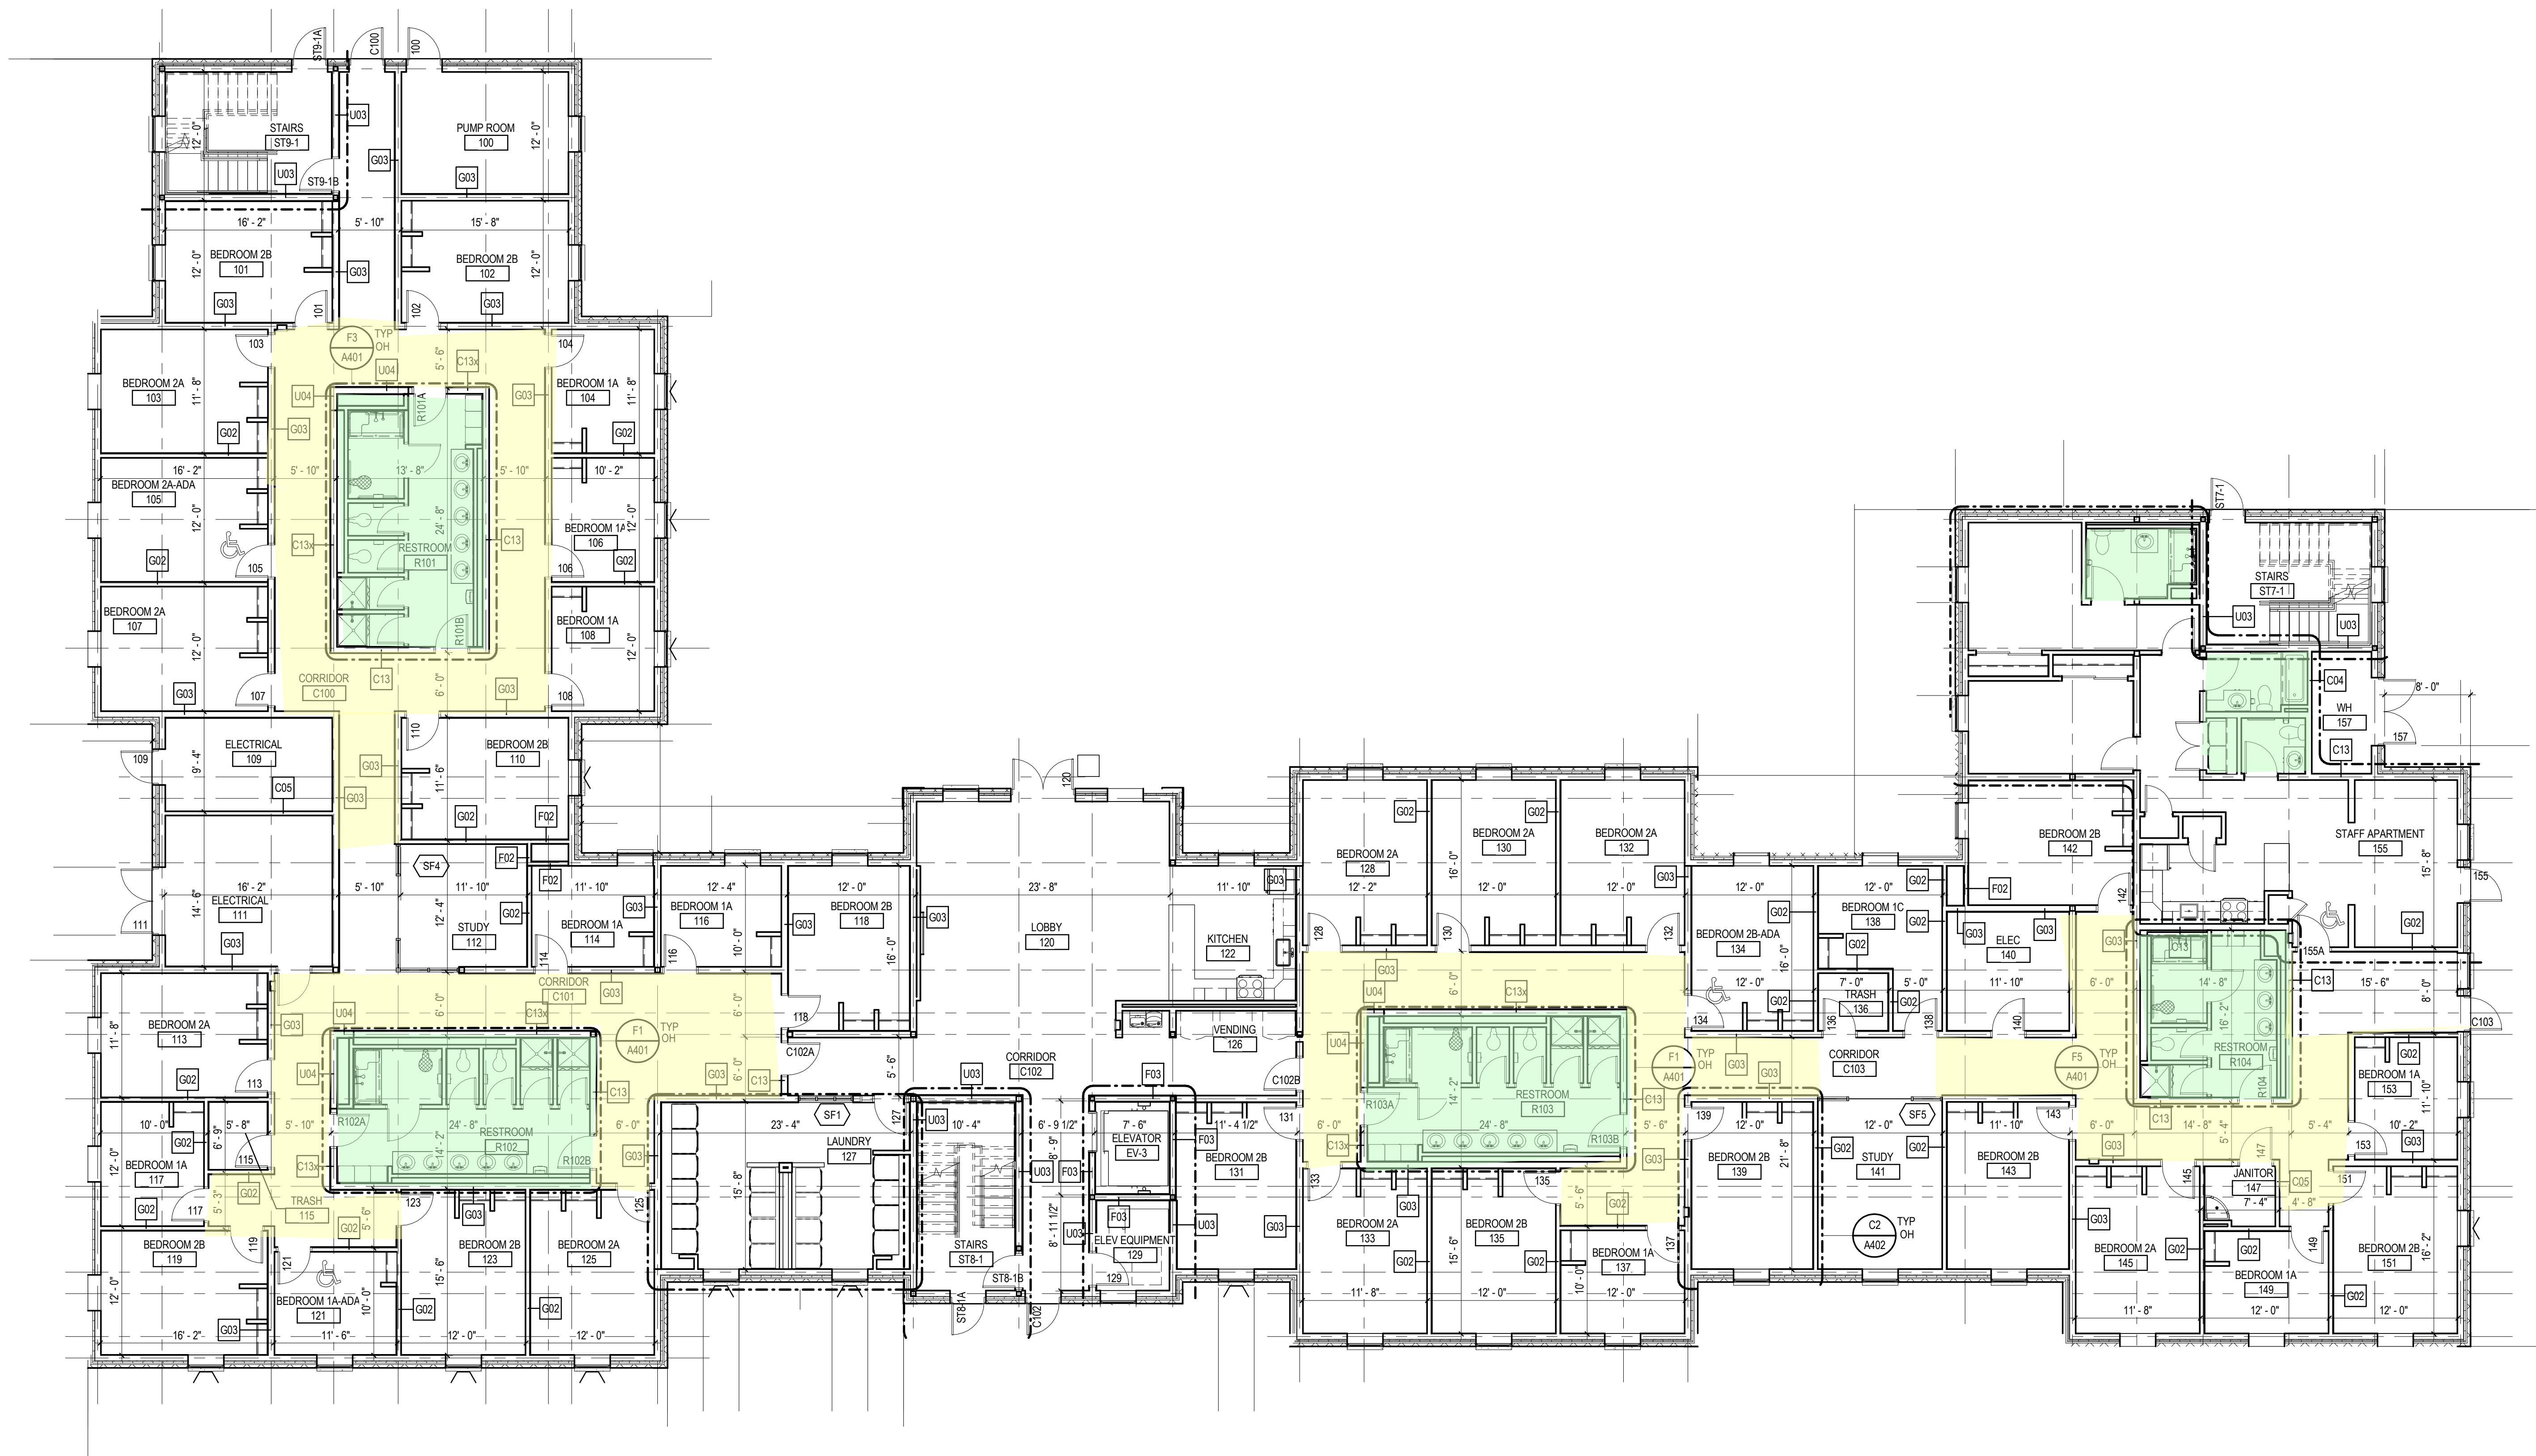

Legend

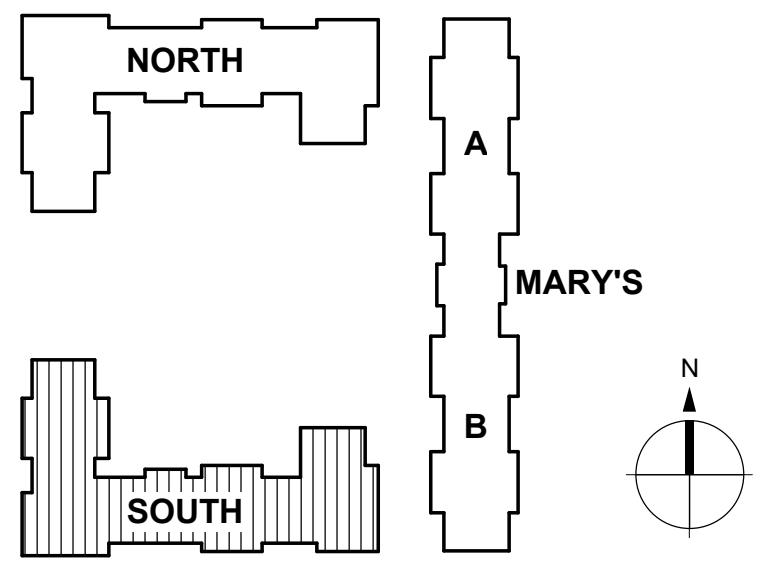

Client Logo



Title
LEVEL 01 FLOOR PLAN - SOUTH HALL

Project No.
214000617
Revision

Scale
As indicated
Drawing No.

A113



Project No. 214000617	Scale As indicated
Revision	Drawing No.

A123


C:\Users\Public\Documents\Local_Revit_Plans\Arch_WU_RU_DOCUMENTATION_MODEL\wfgan.mxd
4/11/2018 11:28:28 AM

ORIGINAL SHEET - ARCH E1


F1
A133

LEVEL 03 FLOOR PLAN - SOUTH HALL

1/8" = 1'-0"

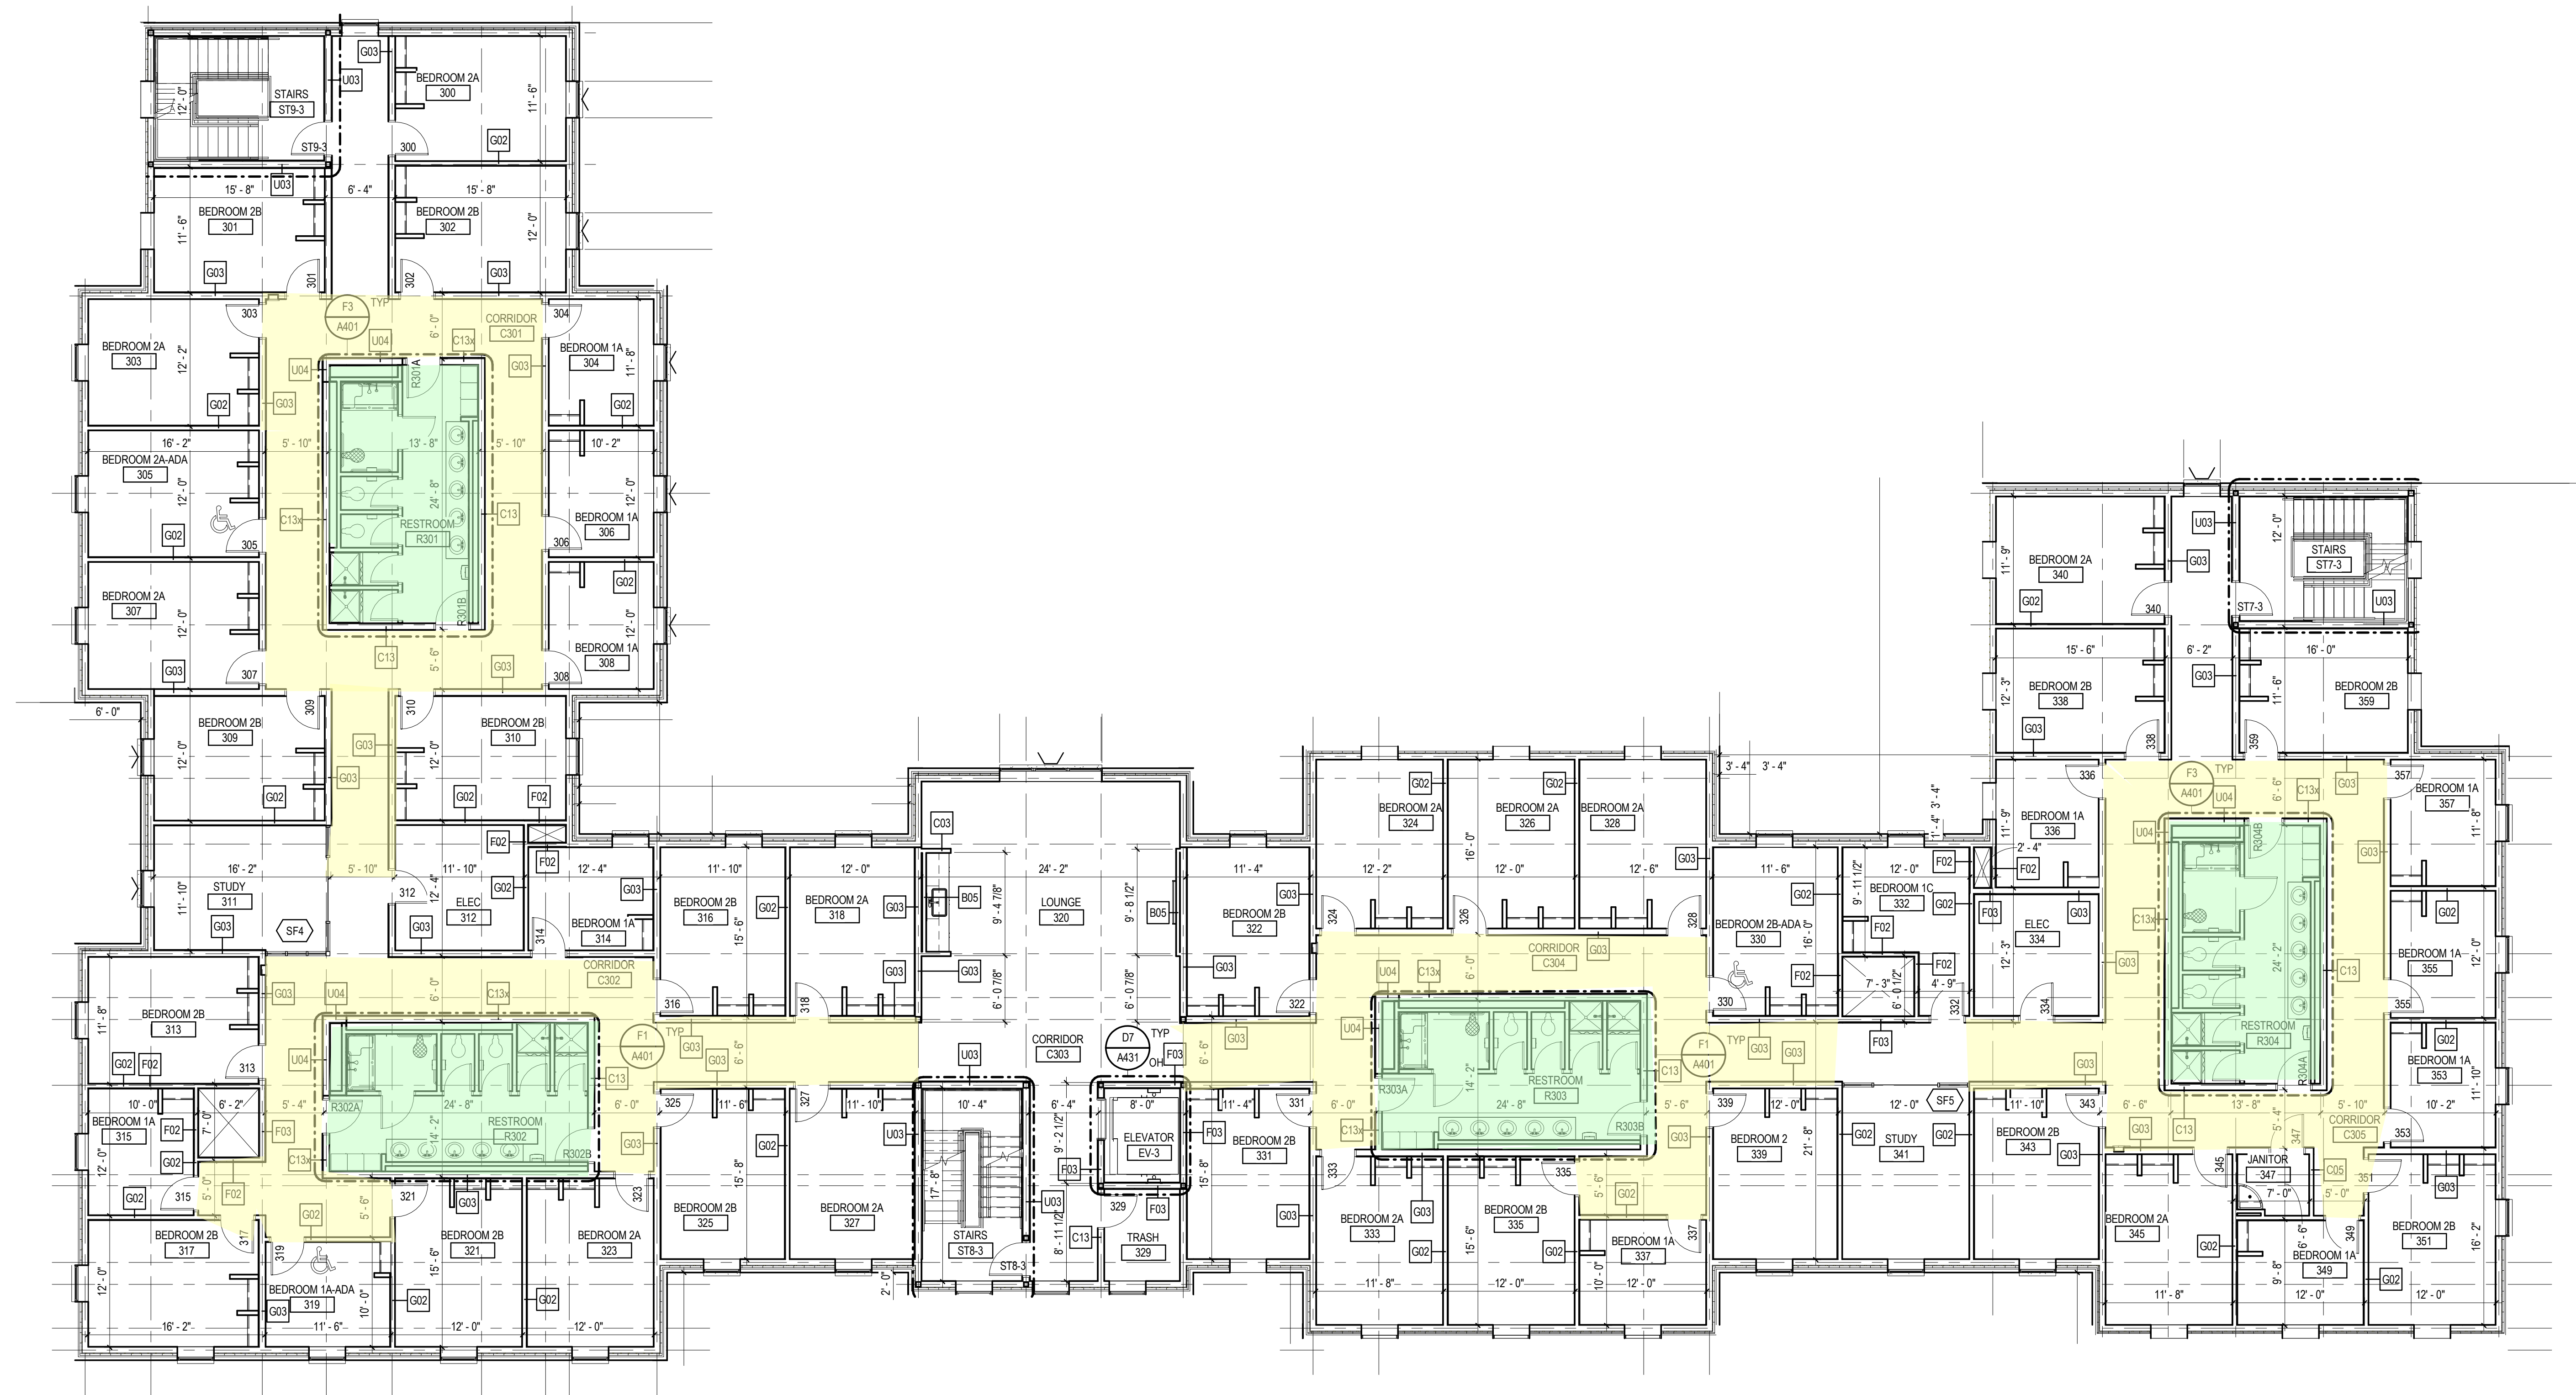

Legend

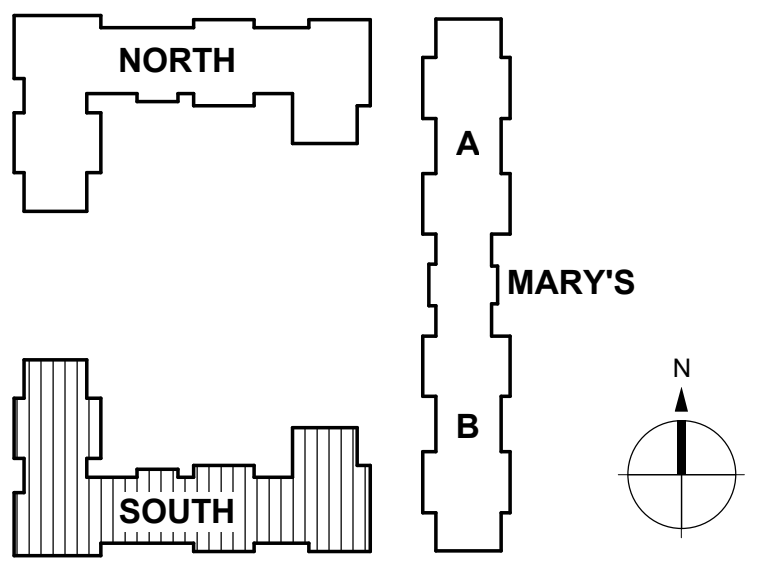

Client Logo



Title
LEVEL 03 FLOOR PLAN - SOUTH HALL

Project No.
214000617
Revision

Scale
As indicated
Drawing No.

A133


C:\Users\Public\Documents\Local_Revit_Plans\Arch_WU_RU_DOCUMENTATION_MODEL\wigan.mxd
4/11/2018 11:30:00 AM

ORIGINAL SHEET - ARCH E1

F1
A143


Level 04 Floor Plan - South Hall

1/8" = 1'-0"

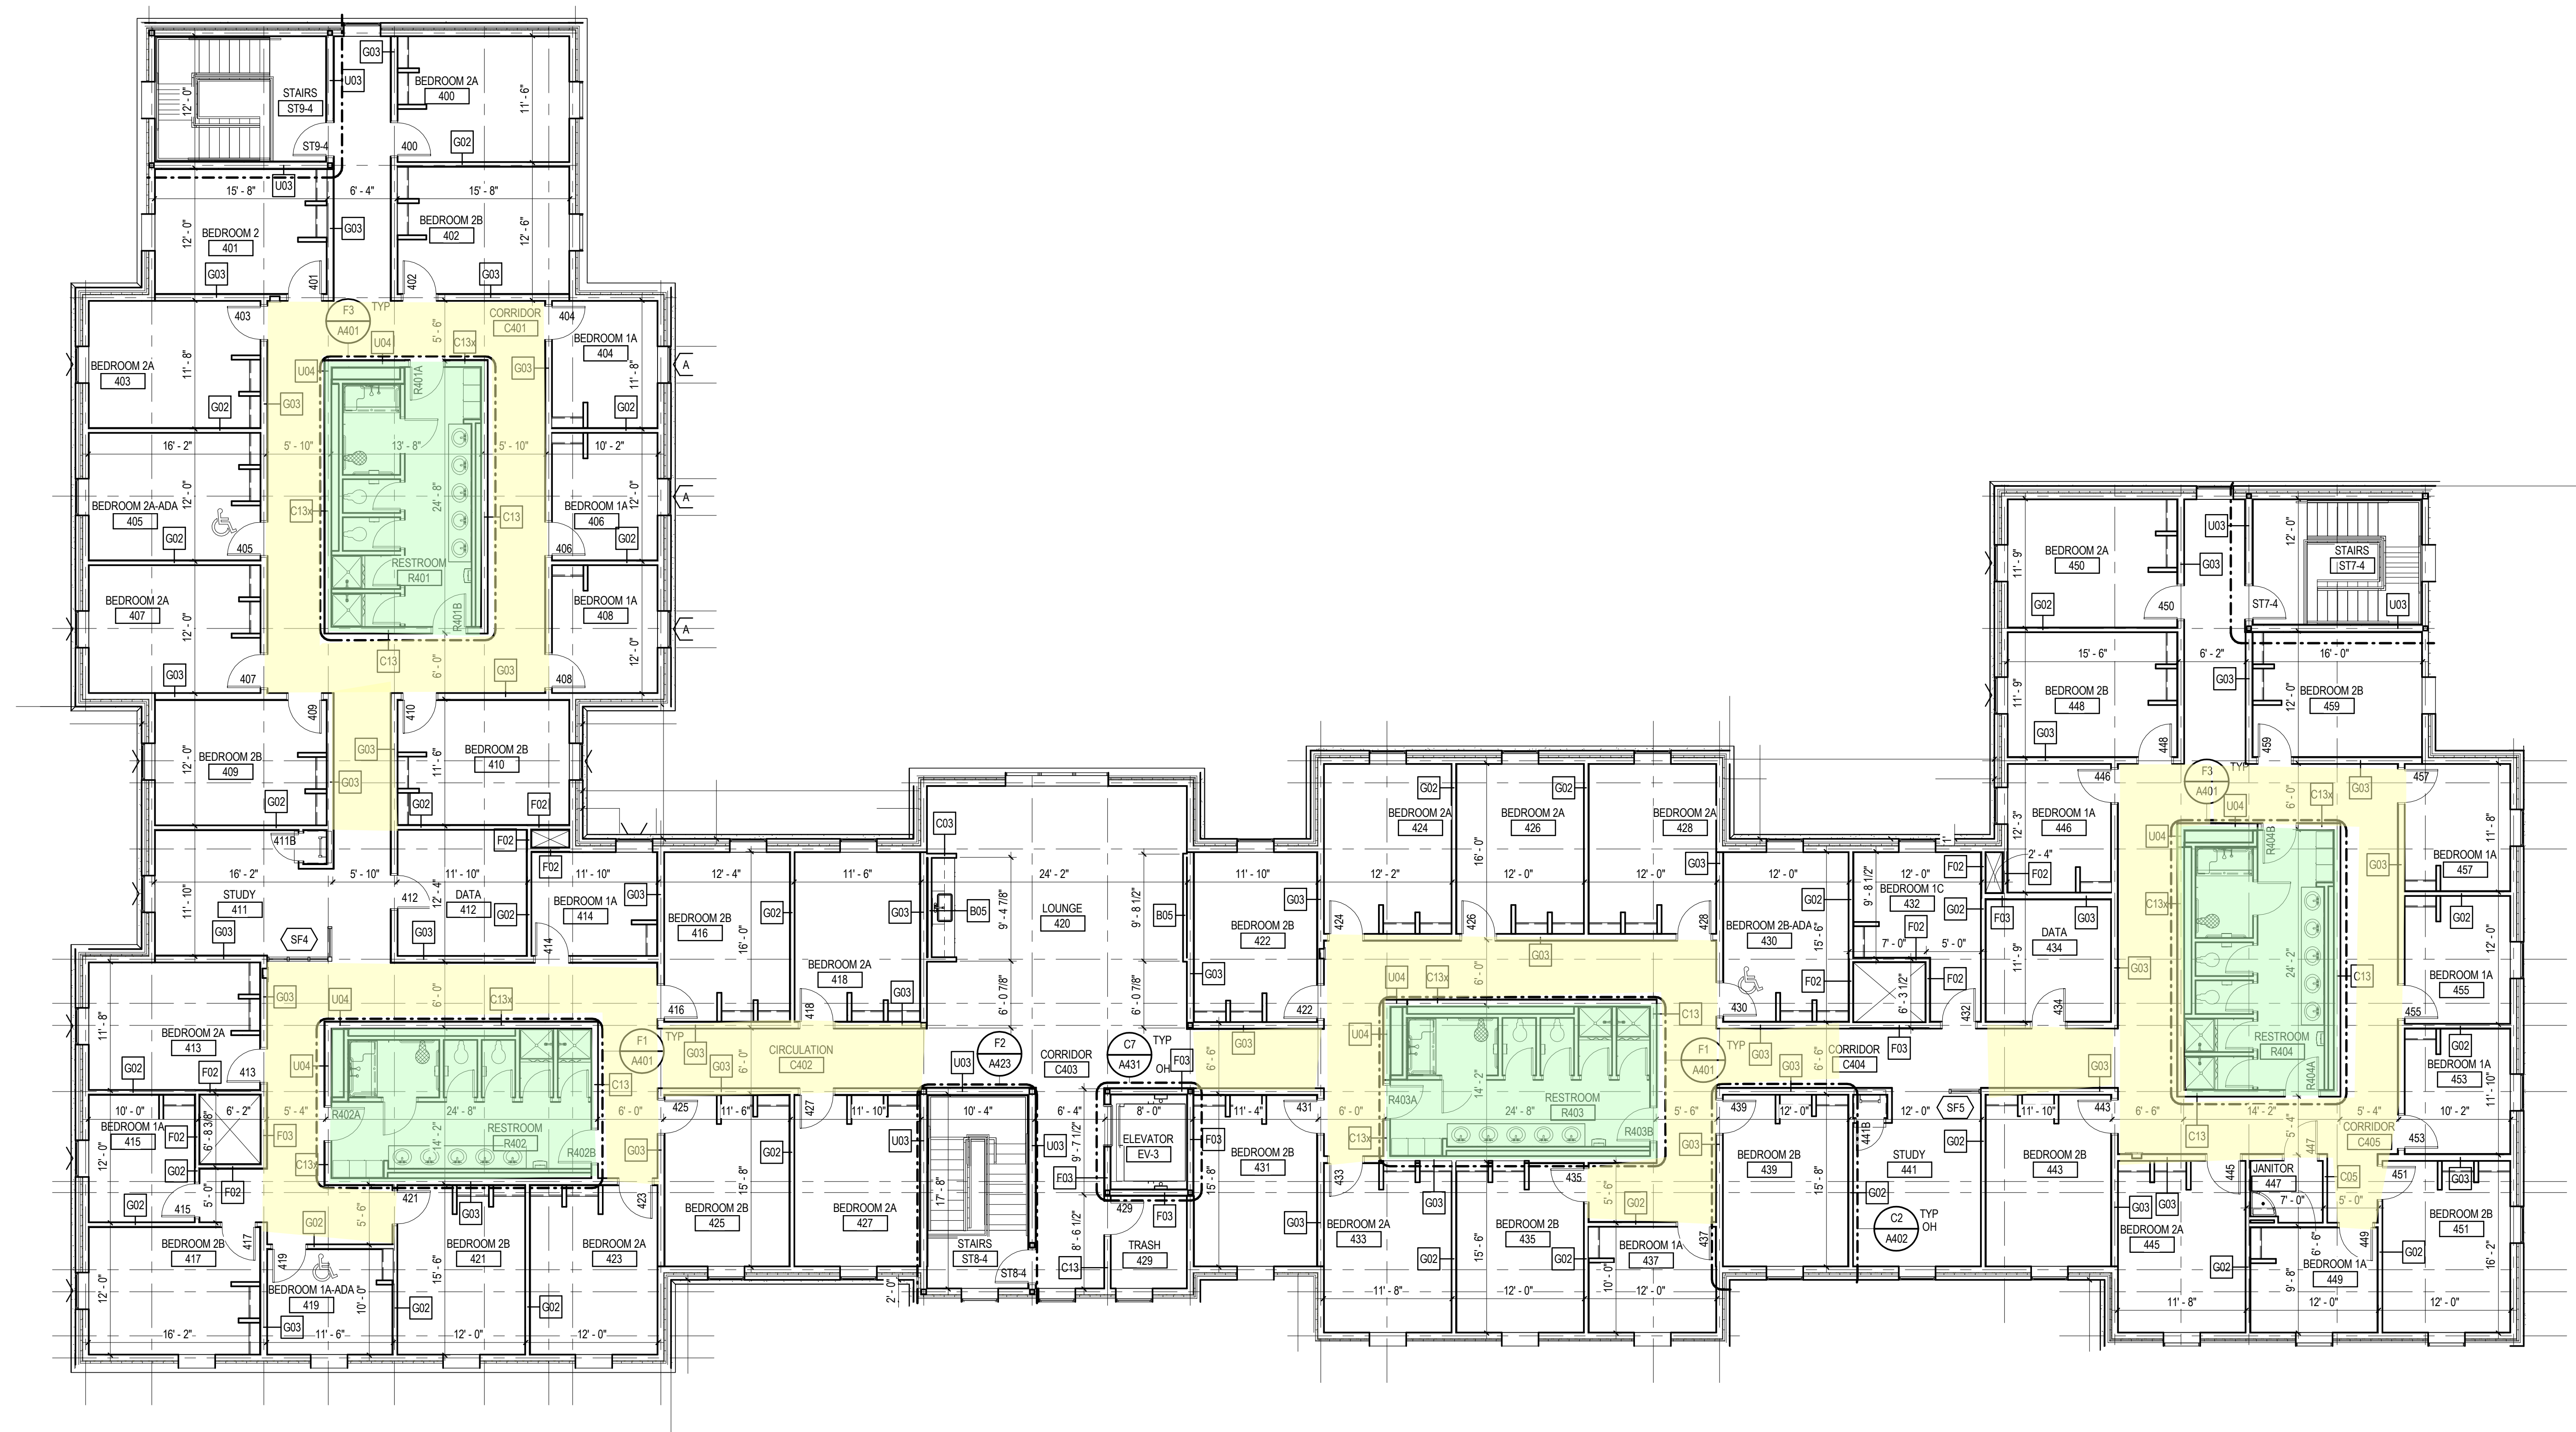

Consultant Name

Legend

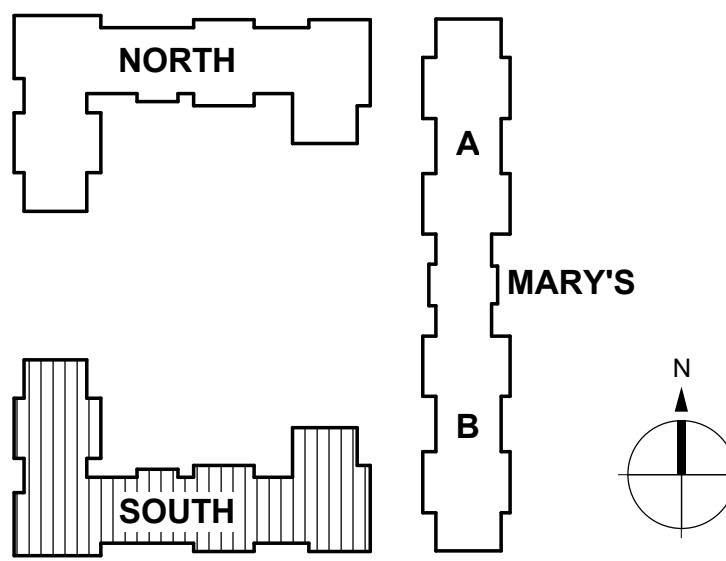

Client Logo



Title
LEVEL 04 FLOOR PLAN - SOUTH HALL


Project No.
214000617
Revision

Scale
As indicated
Drawing No.


A143

C:\Users\pjb\Documents\Local Files\Architectural\TJW_RU_DOCUMENTATION_MODEL\wfp\plan1
4/11/2018 11:25:20 AM

ORIGINAL SHEET - ARCH E1

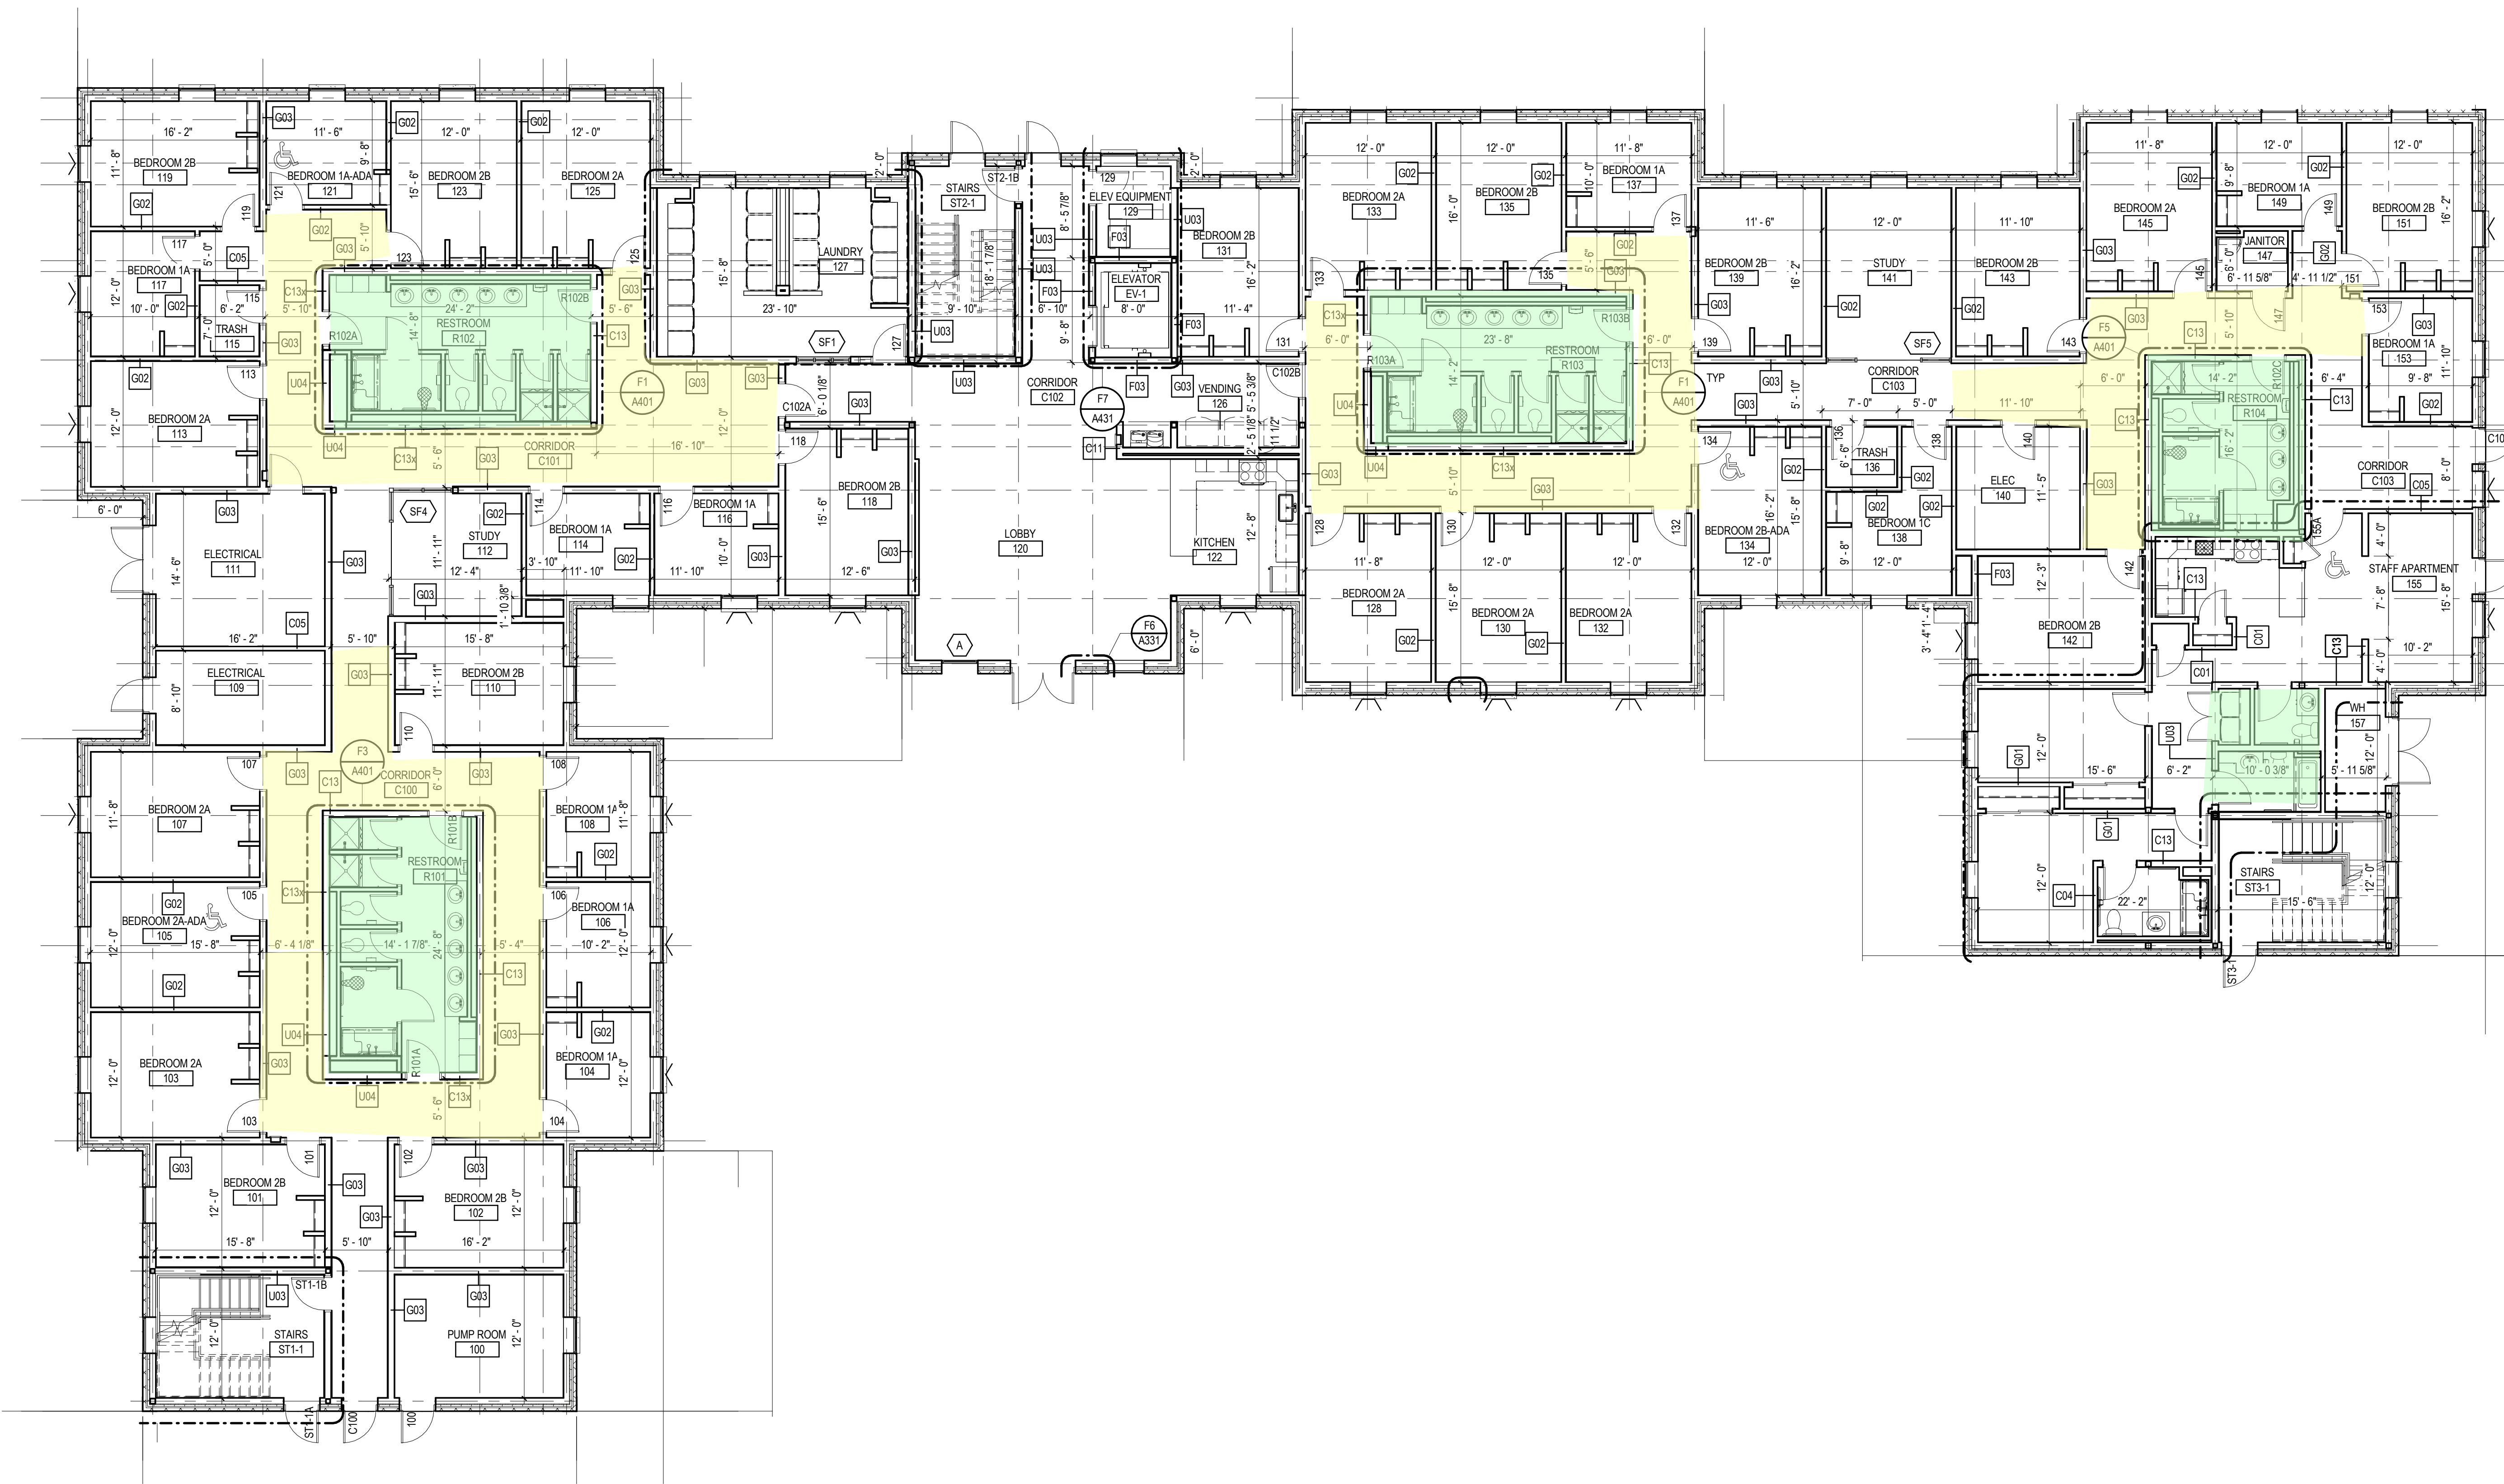

F1
A111
LEVEL 01 FLOOR PLAN - NORTH HALL
1/8" = 1'-0"

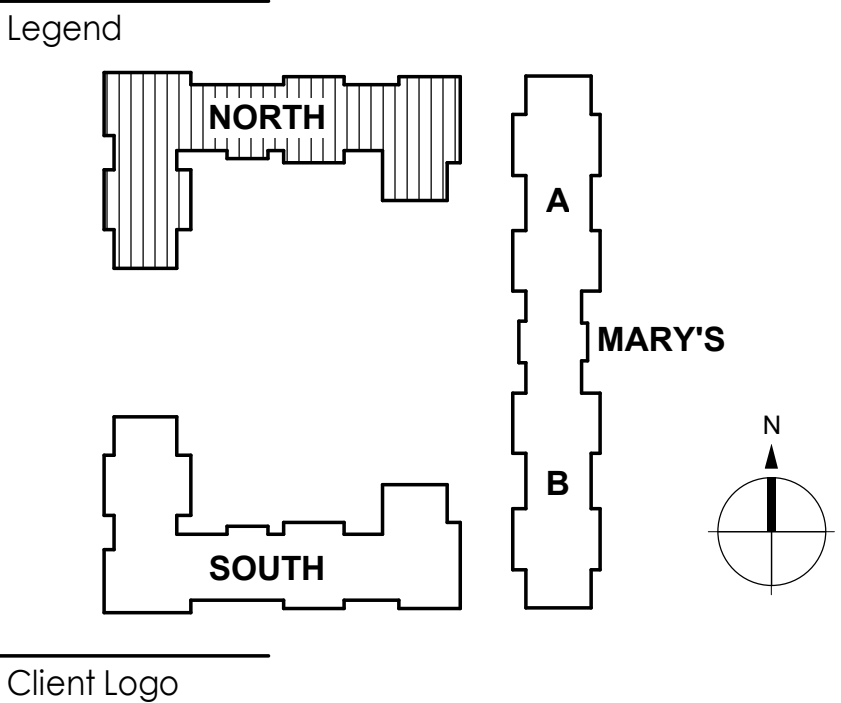

Client Logo




Title
LEVEL 01 FLOOR PLAN - NORTH HALL

Project No.
214000617
Revision


Scale
As indicated
Drawing No.

A111

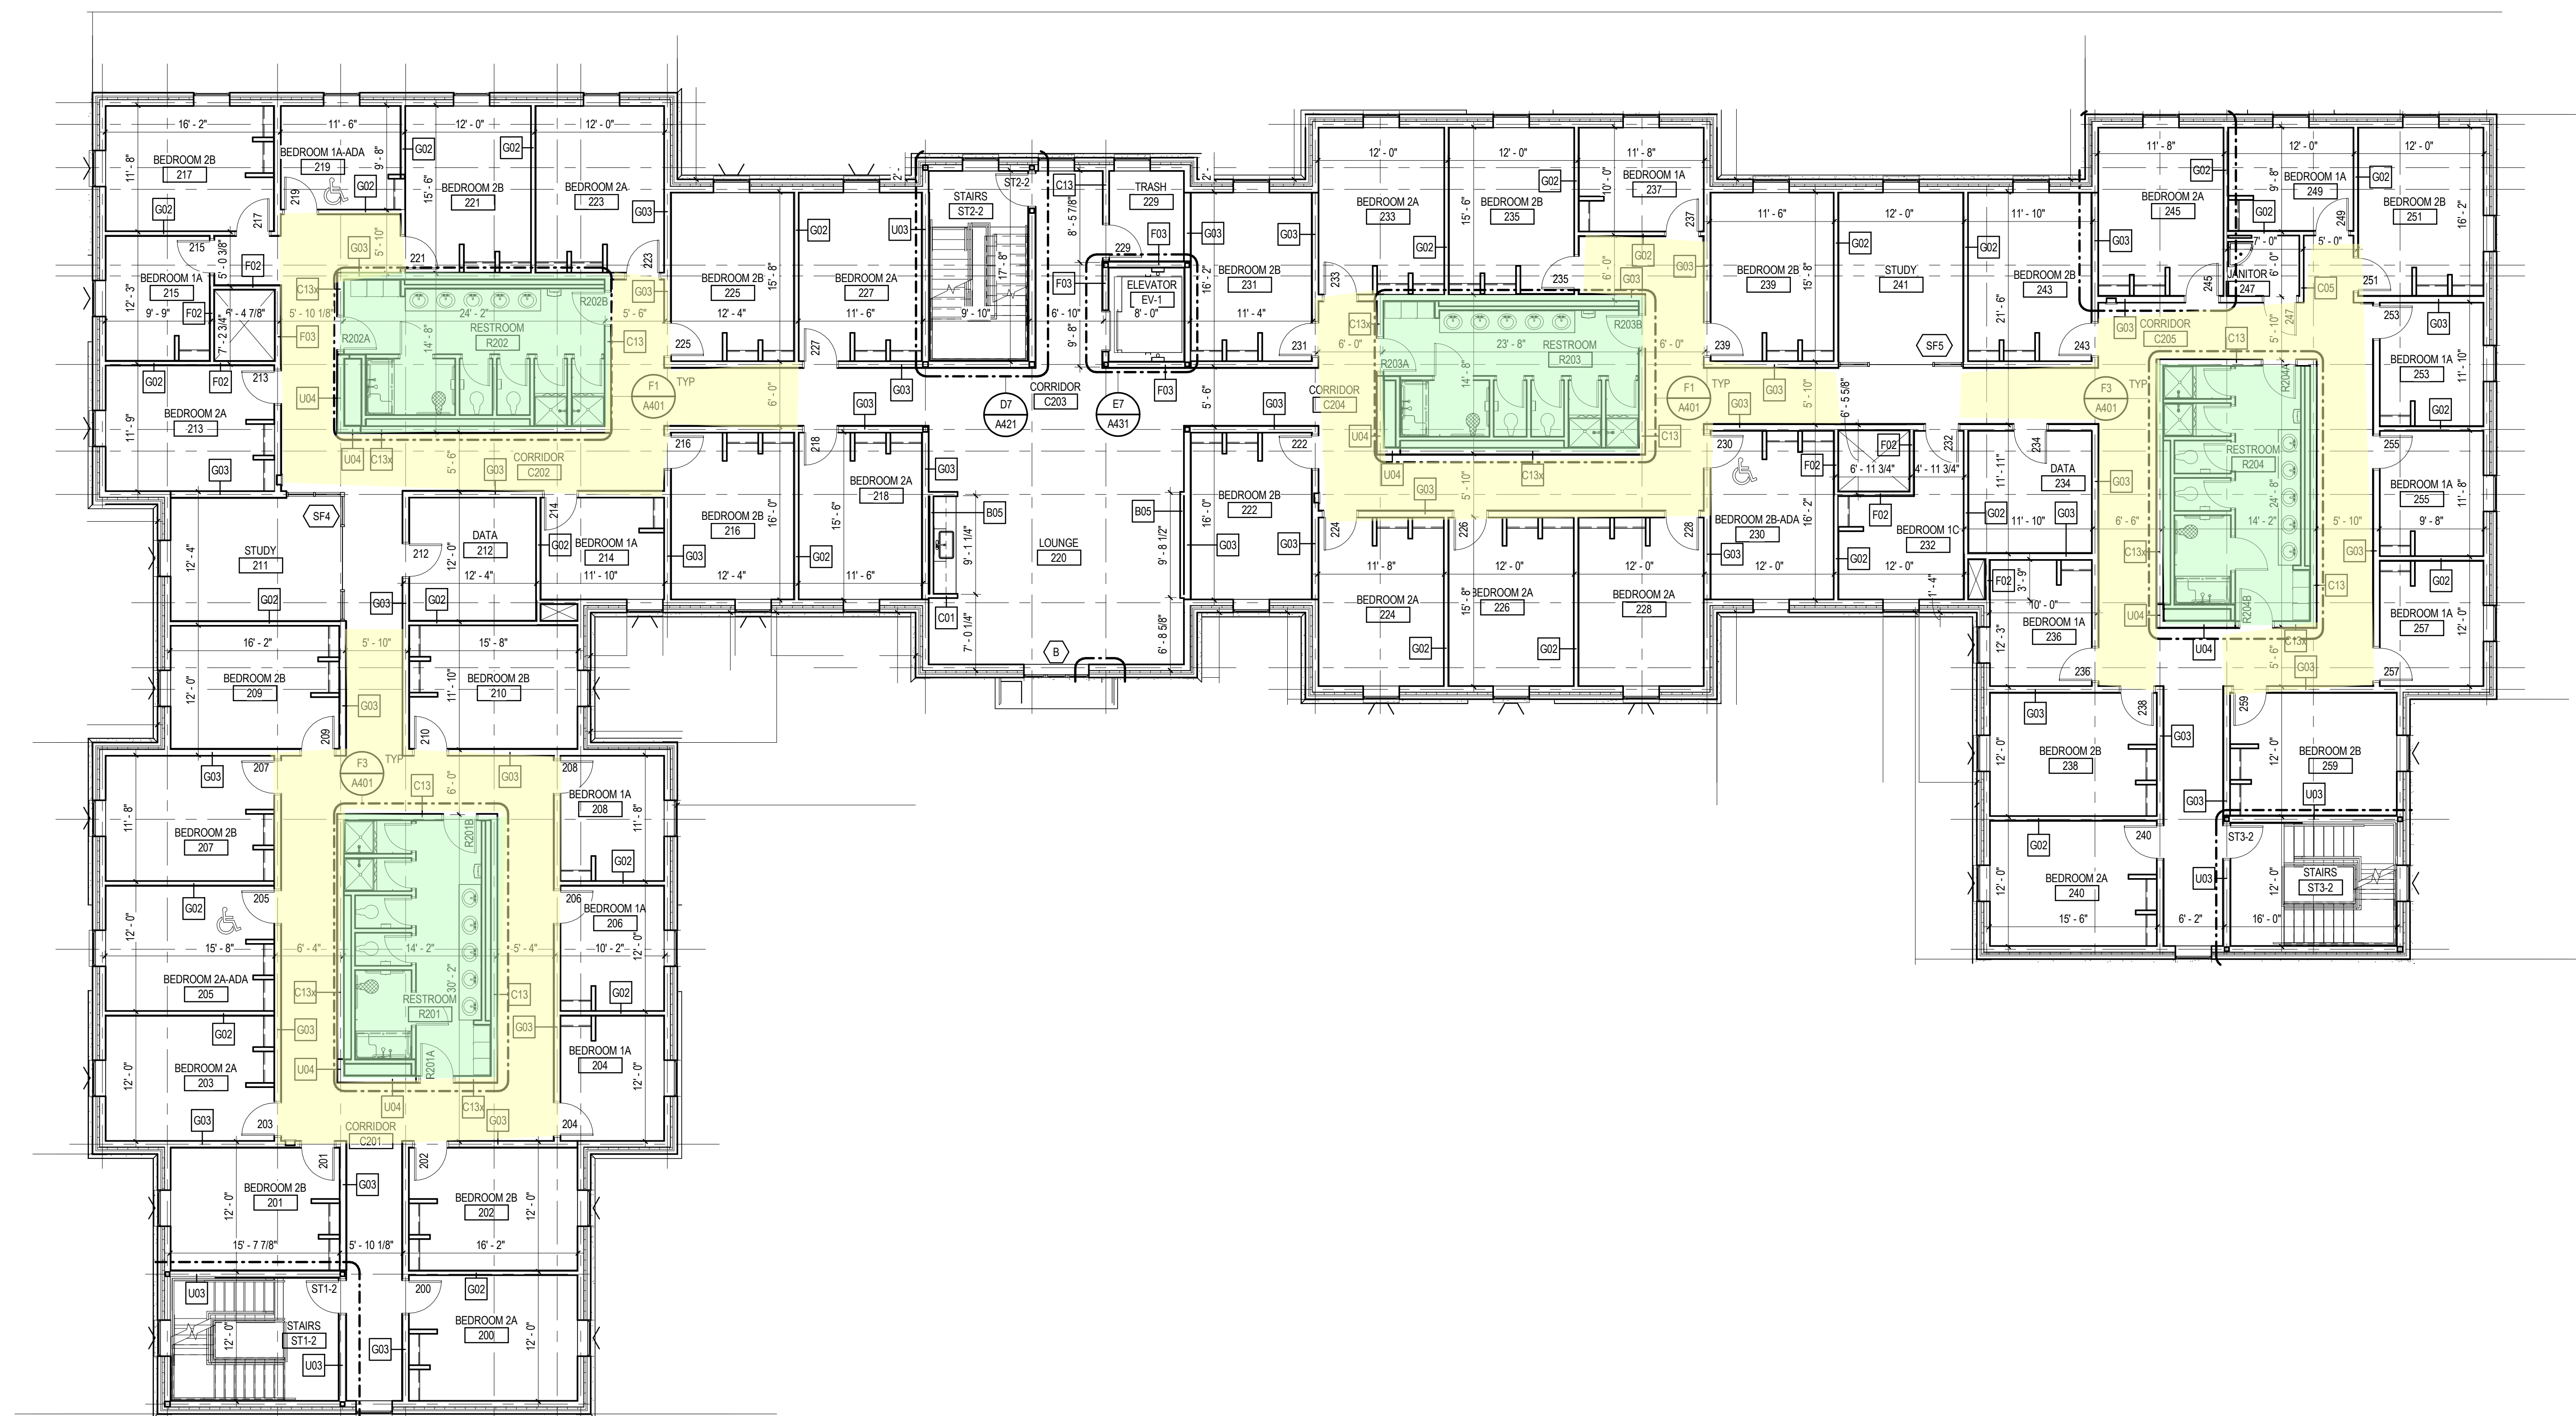

F1 **LEVEL 02 FLOOR PLAN - NORTH HALL**
A121 1/8" = 1'-0"

Legend

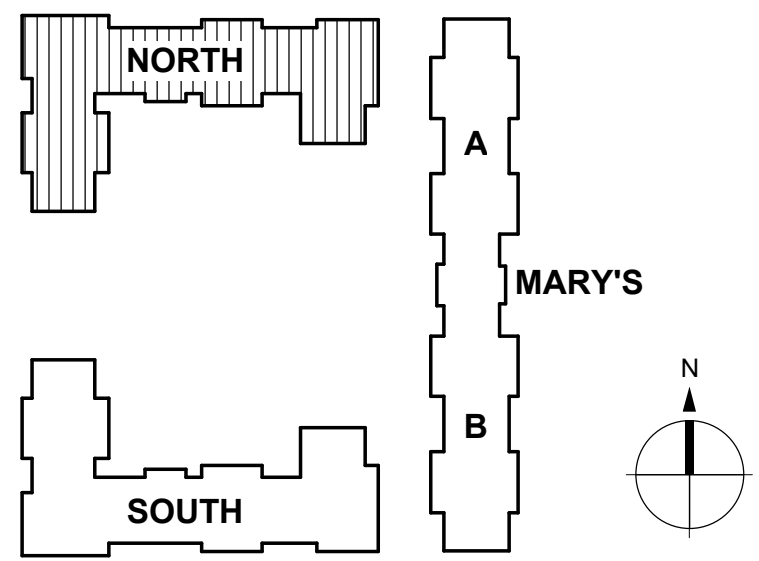

Client Logo



TEXAS WOMAN'S
UNIVERSITY

Title
LEVEL 02 FLOOR PLAN - NORTH HALL

Project No. 214000617	Scale As indicated
Revision	Drawing No.

A121




F1
A131

LEVEL 03 FLOOR PLAN - NORTH HALL

1/8" = 1'-0"

Legend

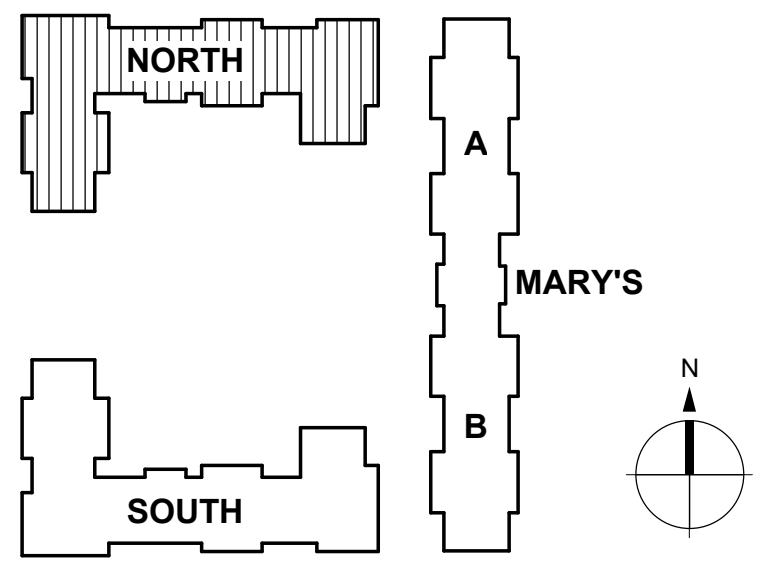

Client Logo



TEXAS WOMAN'S
UNIVERSITY

Title
LEVEL 03 FLOOR PLAN - NORTH HALL

Project No. 214000617	Scale As indicated
Revision	Drawing No.

A131

C:\Users\Public\Documents\Local Revit Files\316_Arch_WU_RU_DOCUMENTATION_MODEL_wggsa.rvt
4/1/2018 11:28:57 AM

ORIGINAL SHEET - ARCH E1

